




RIGHT SIDE ELEVATION

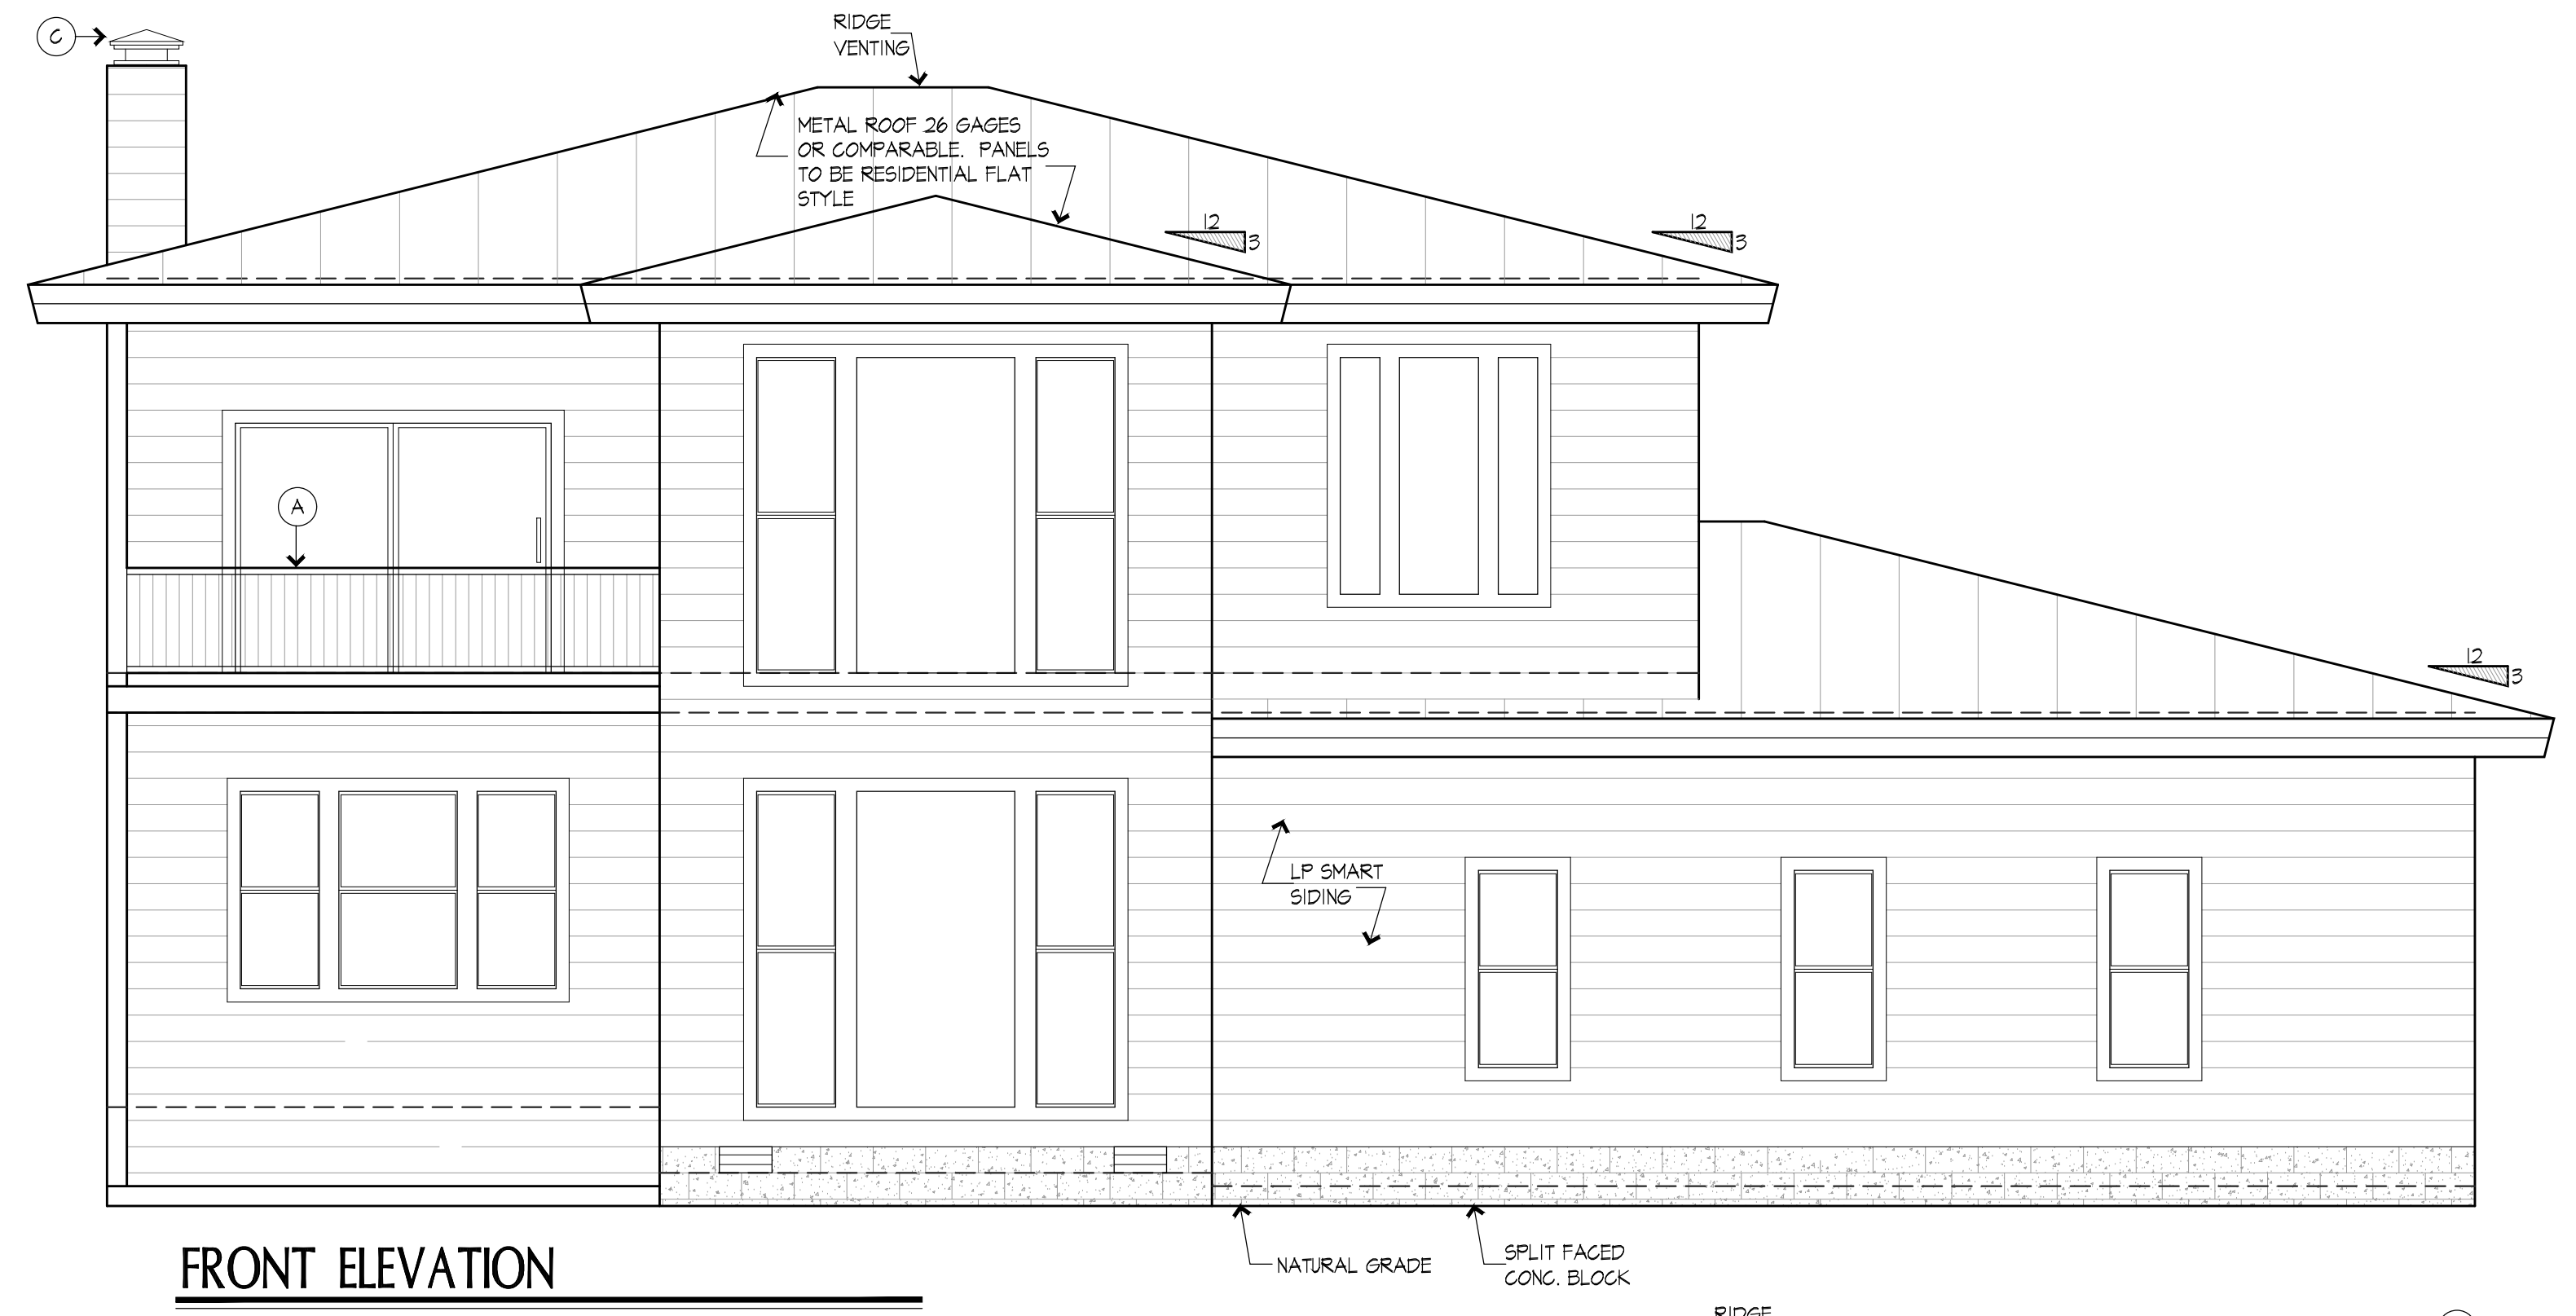

FRONT ELEVATION

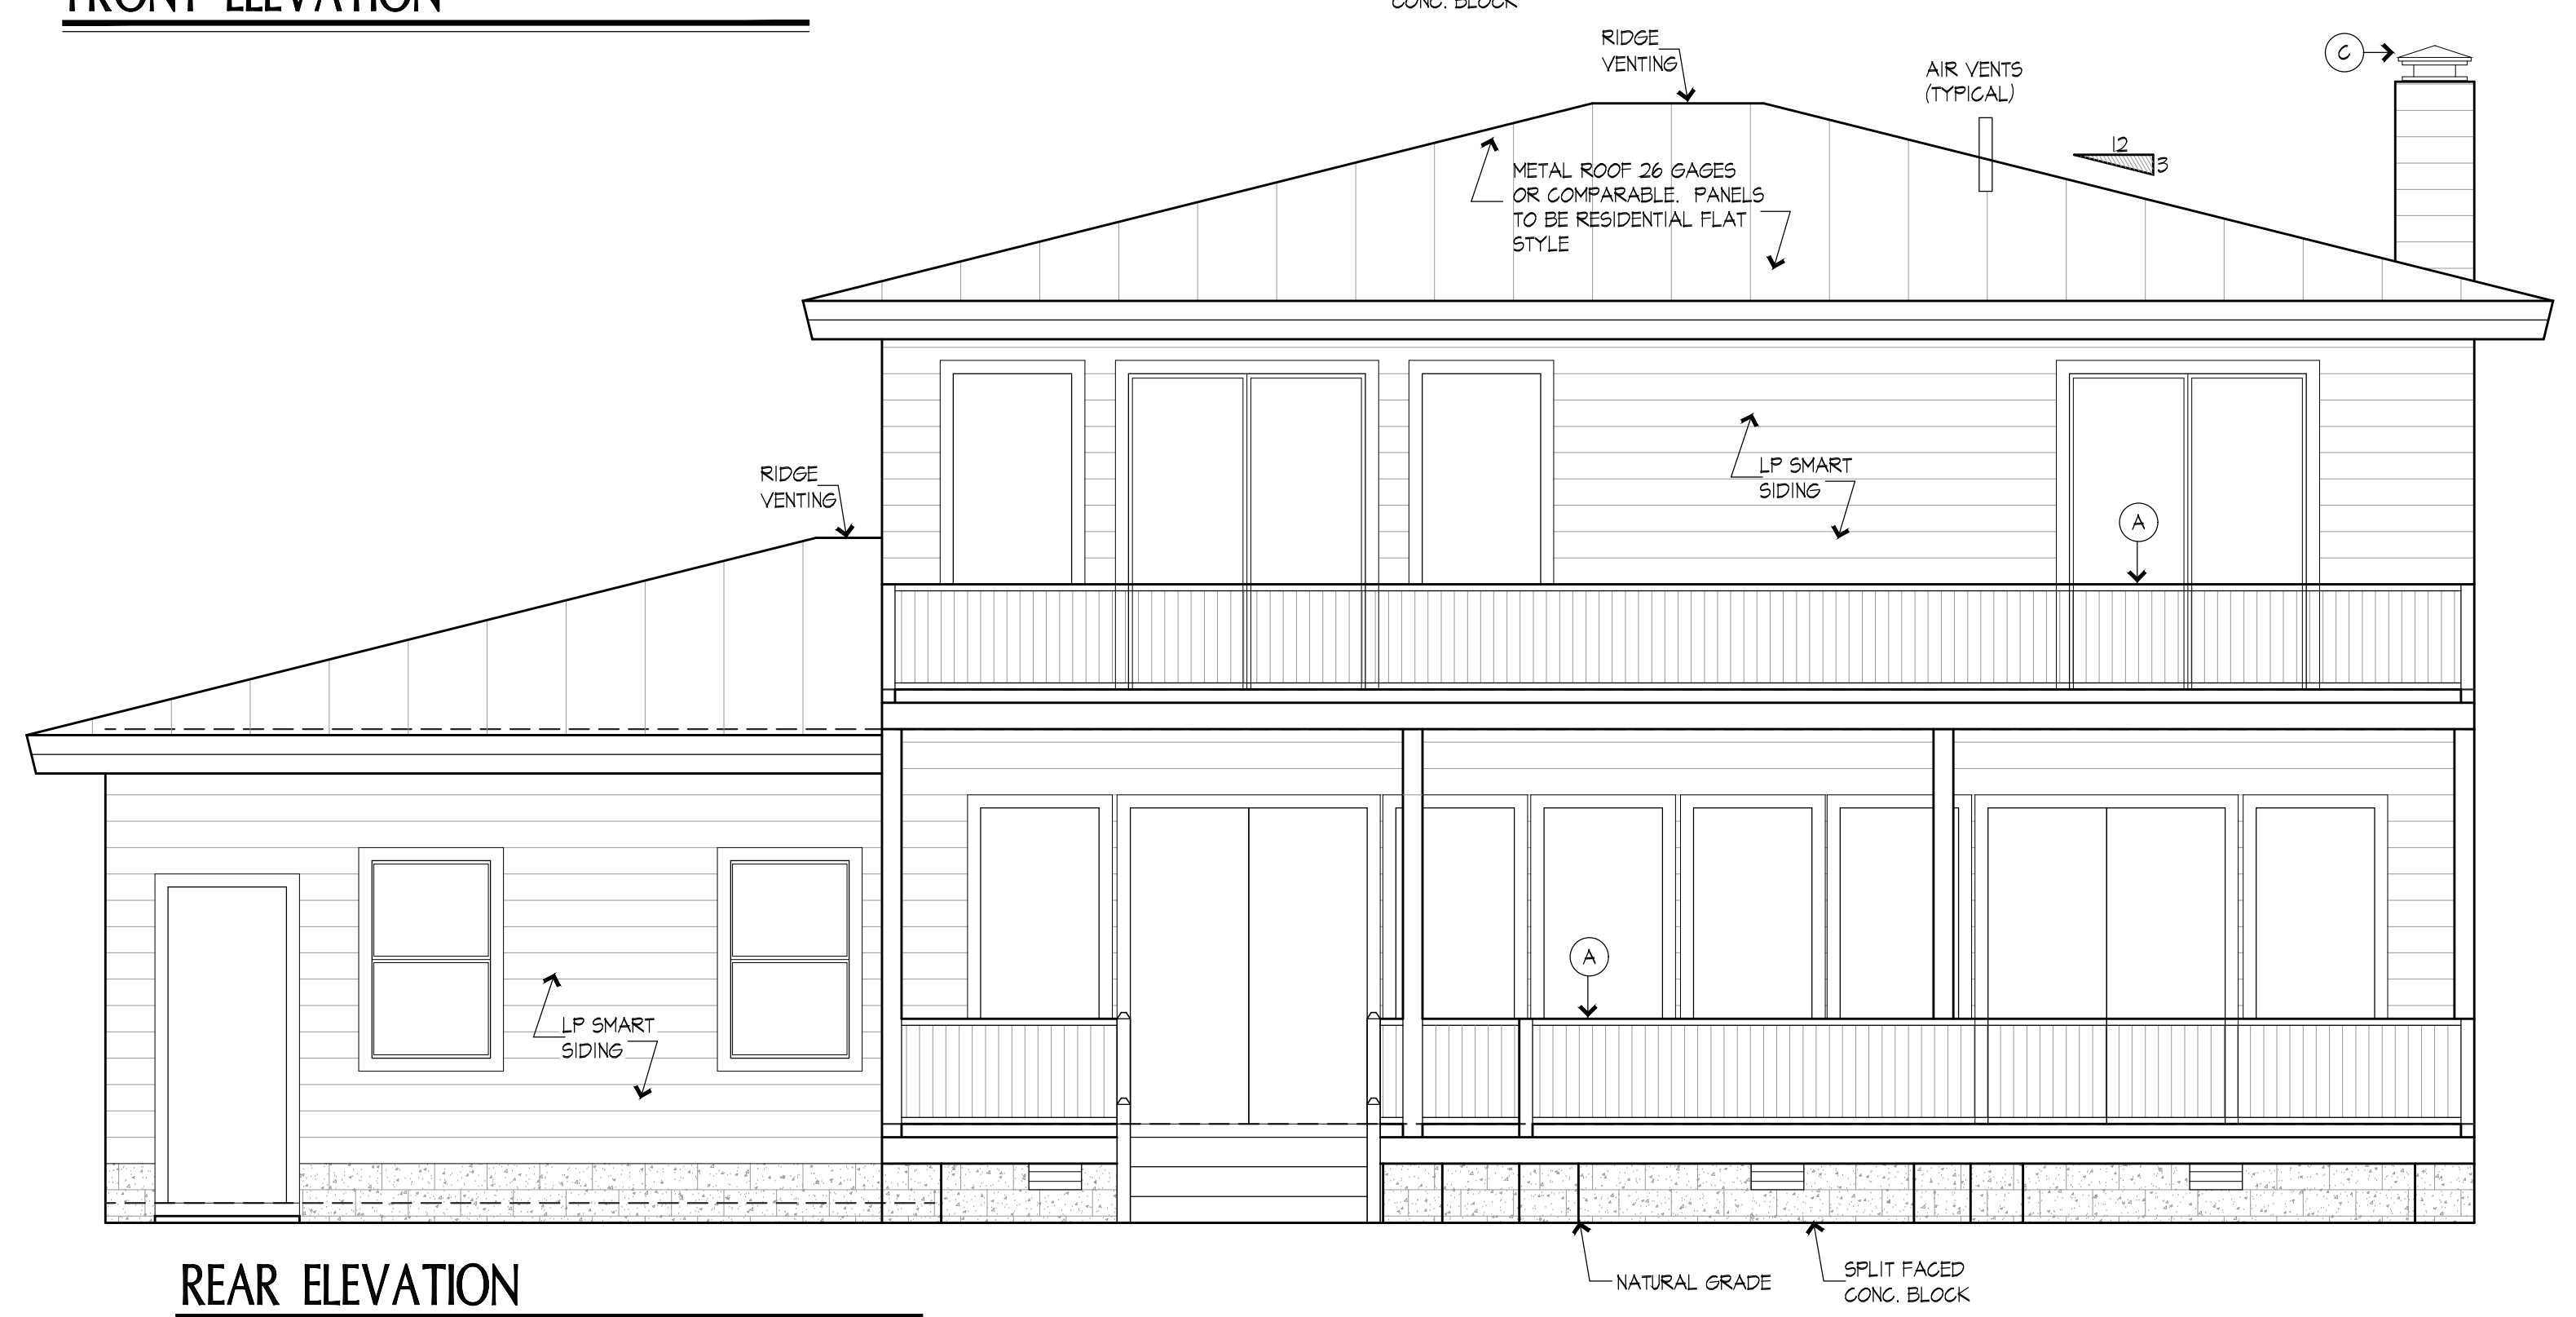

REAR ELEVATION

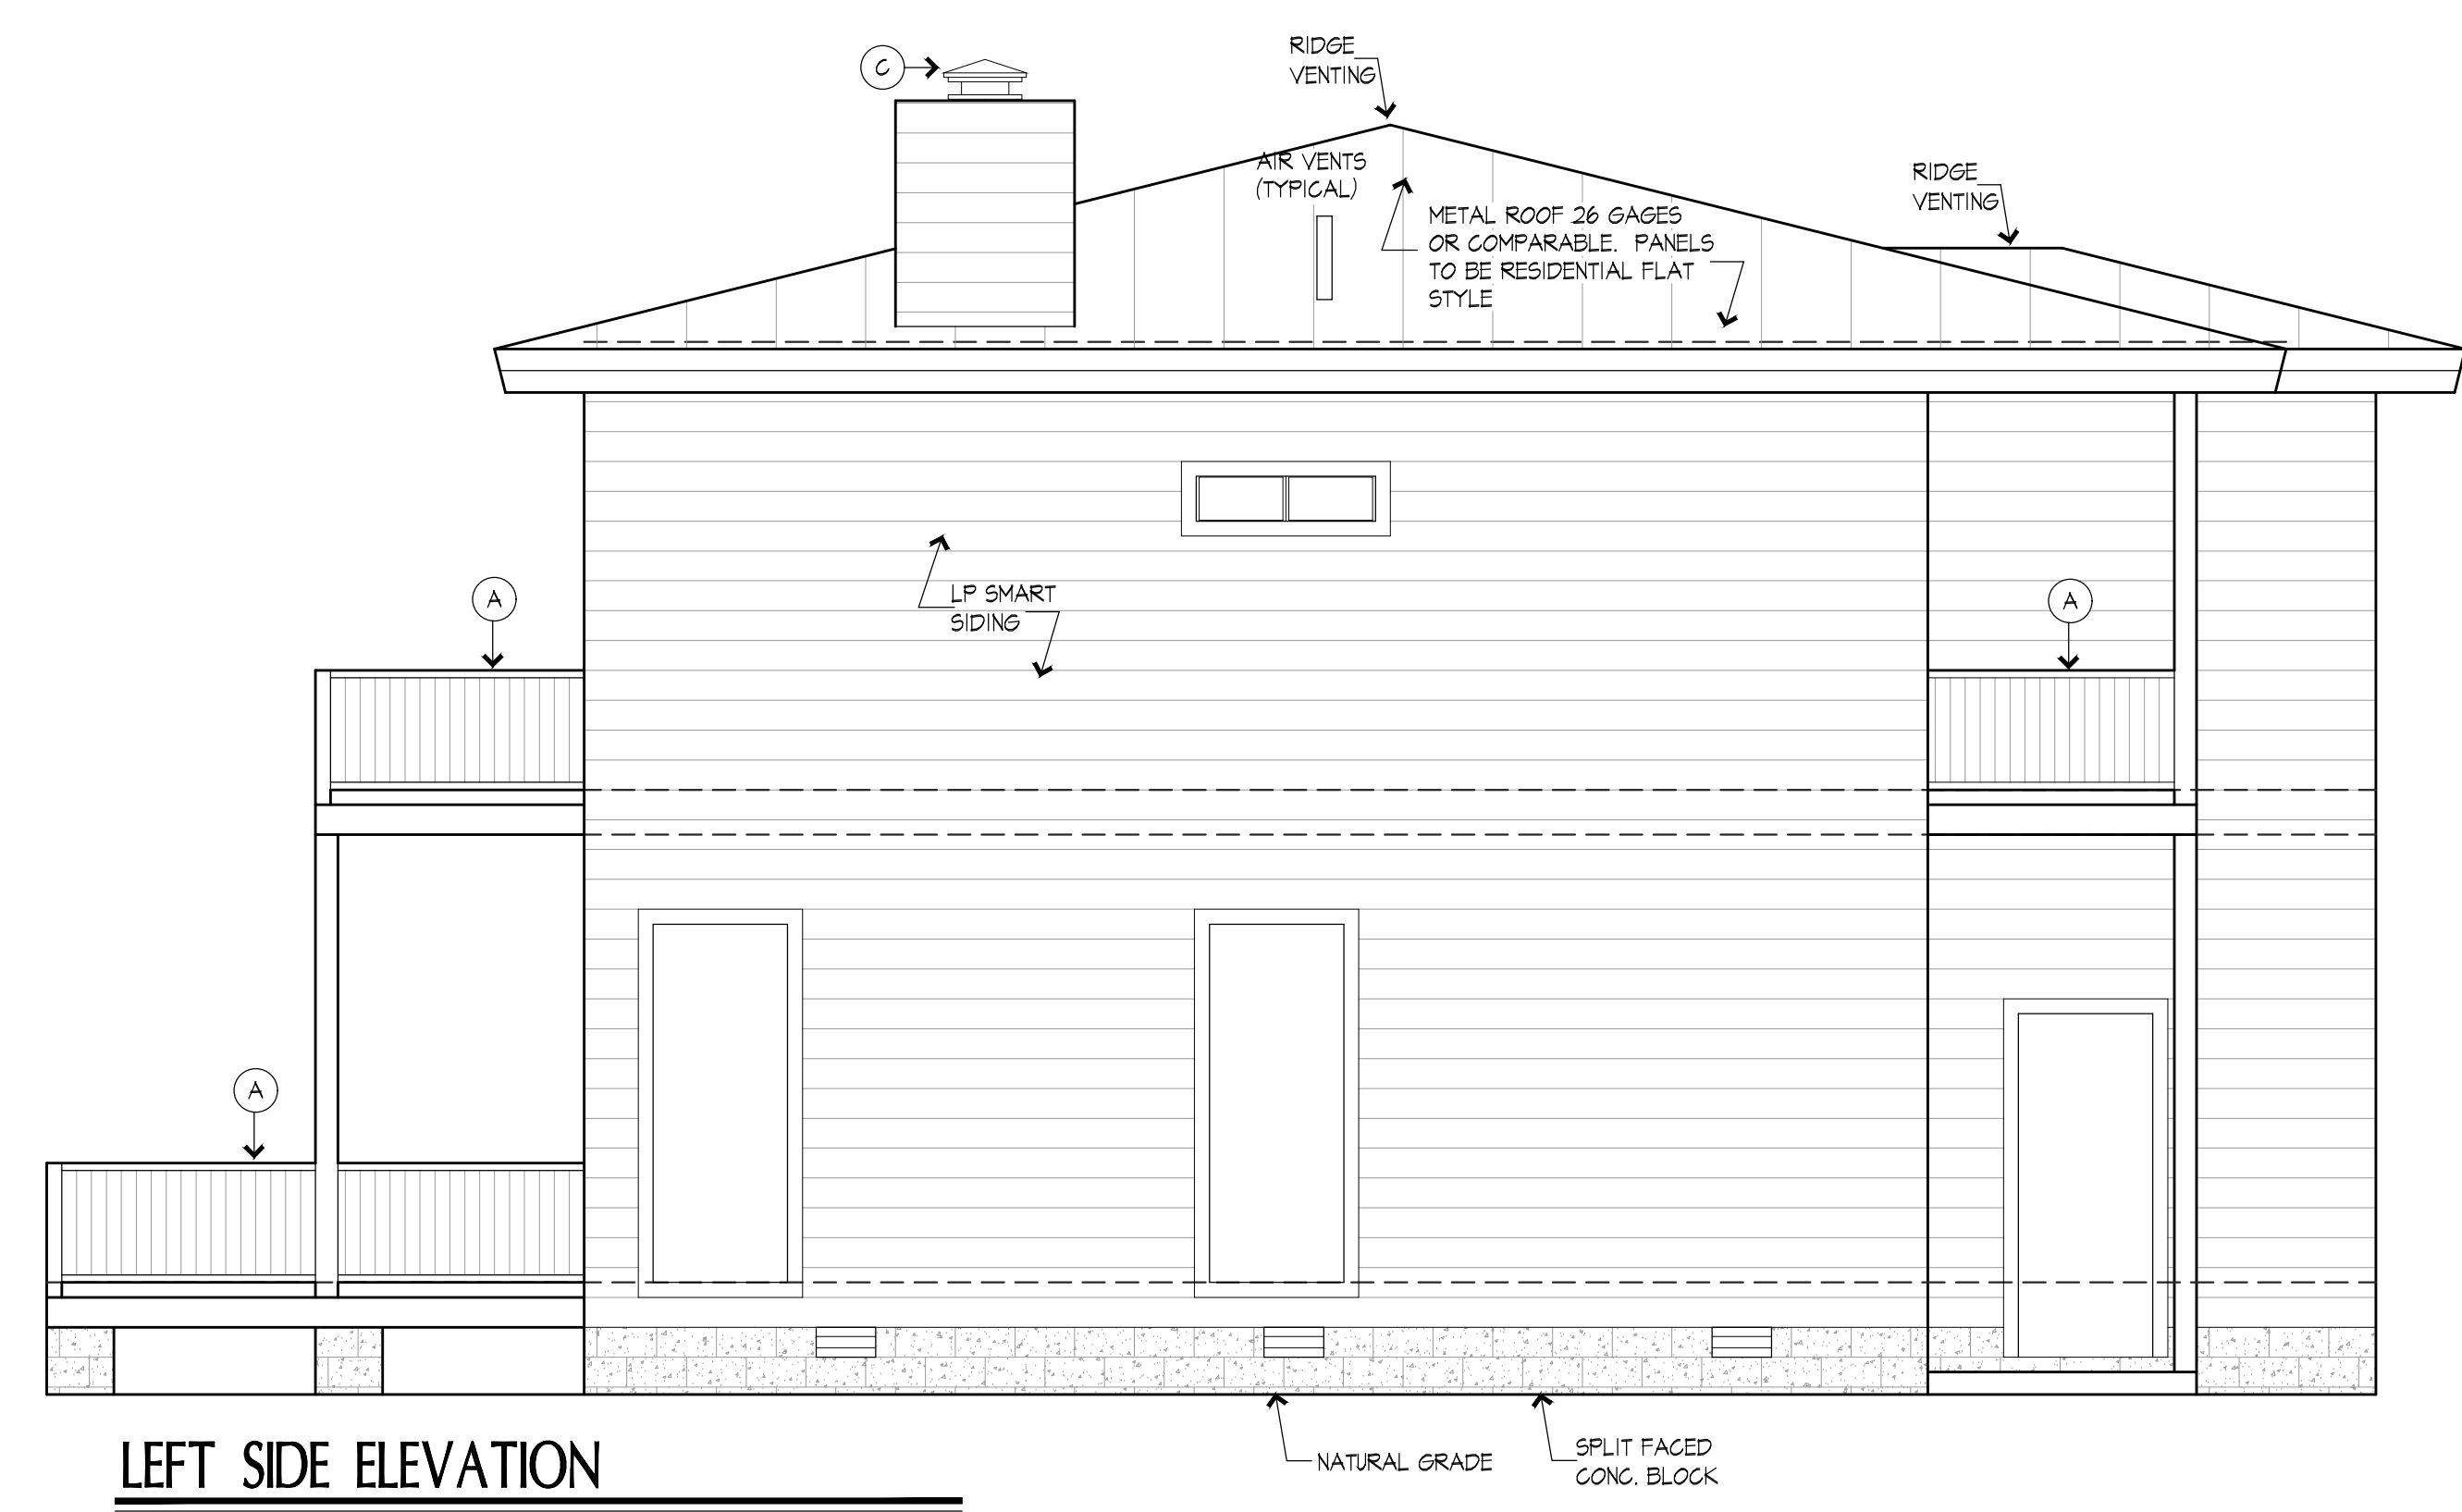

LEFT SIDE ELEVATION