


FRONT ELEVATION

6754

6753

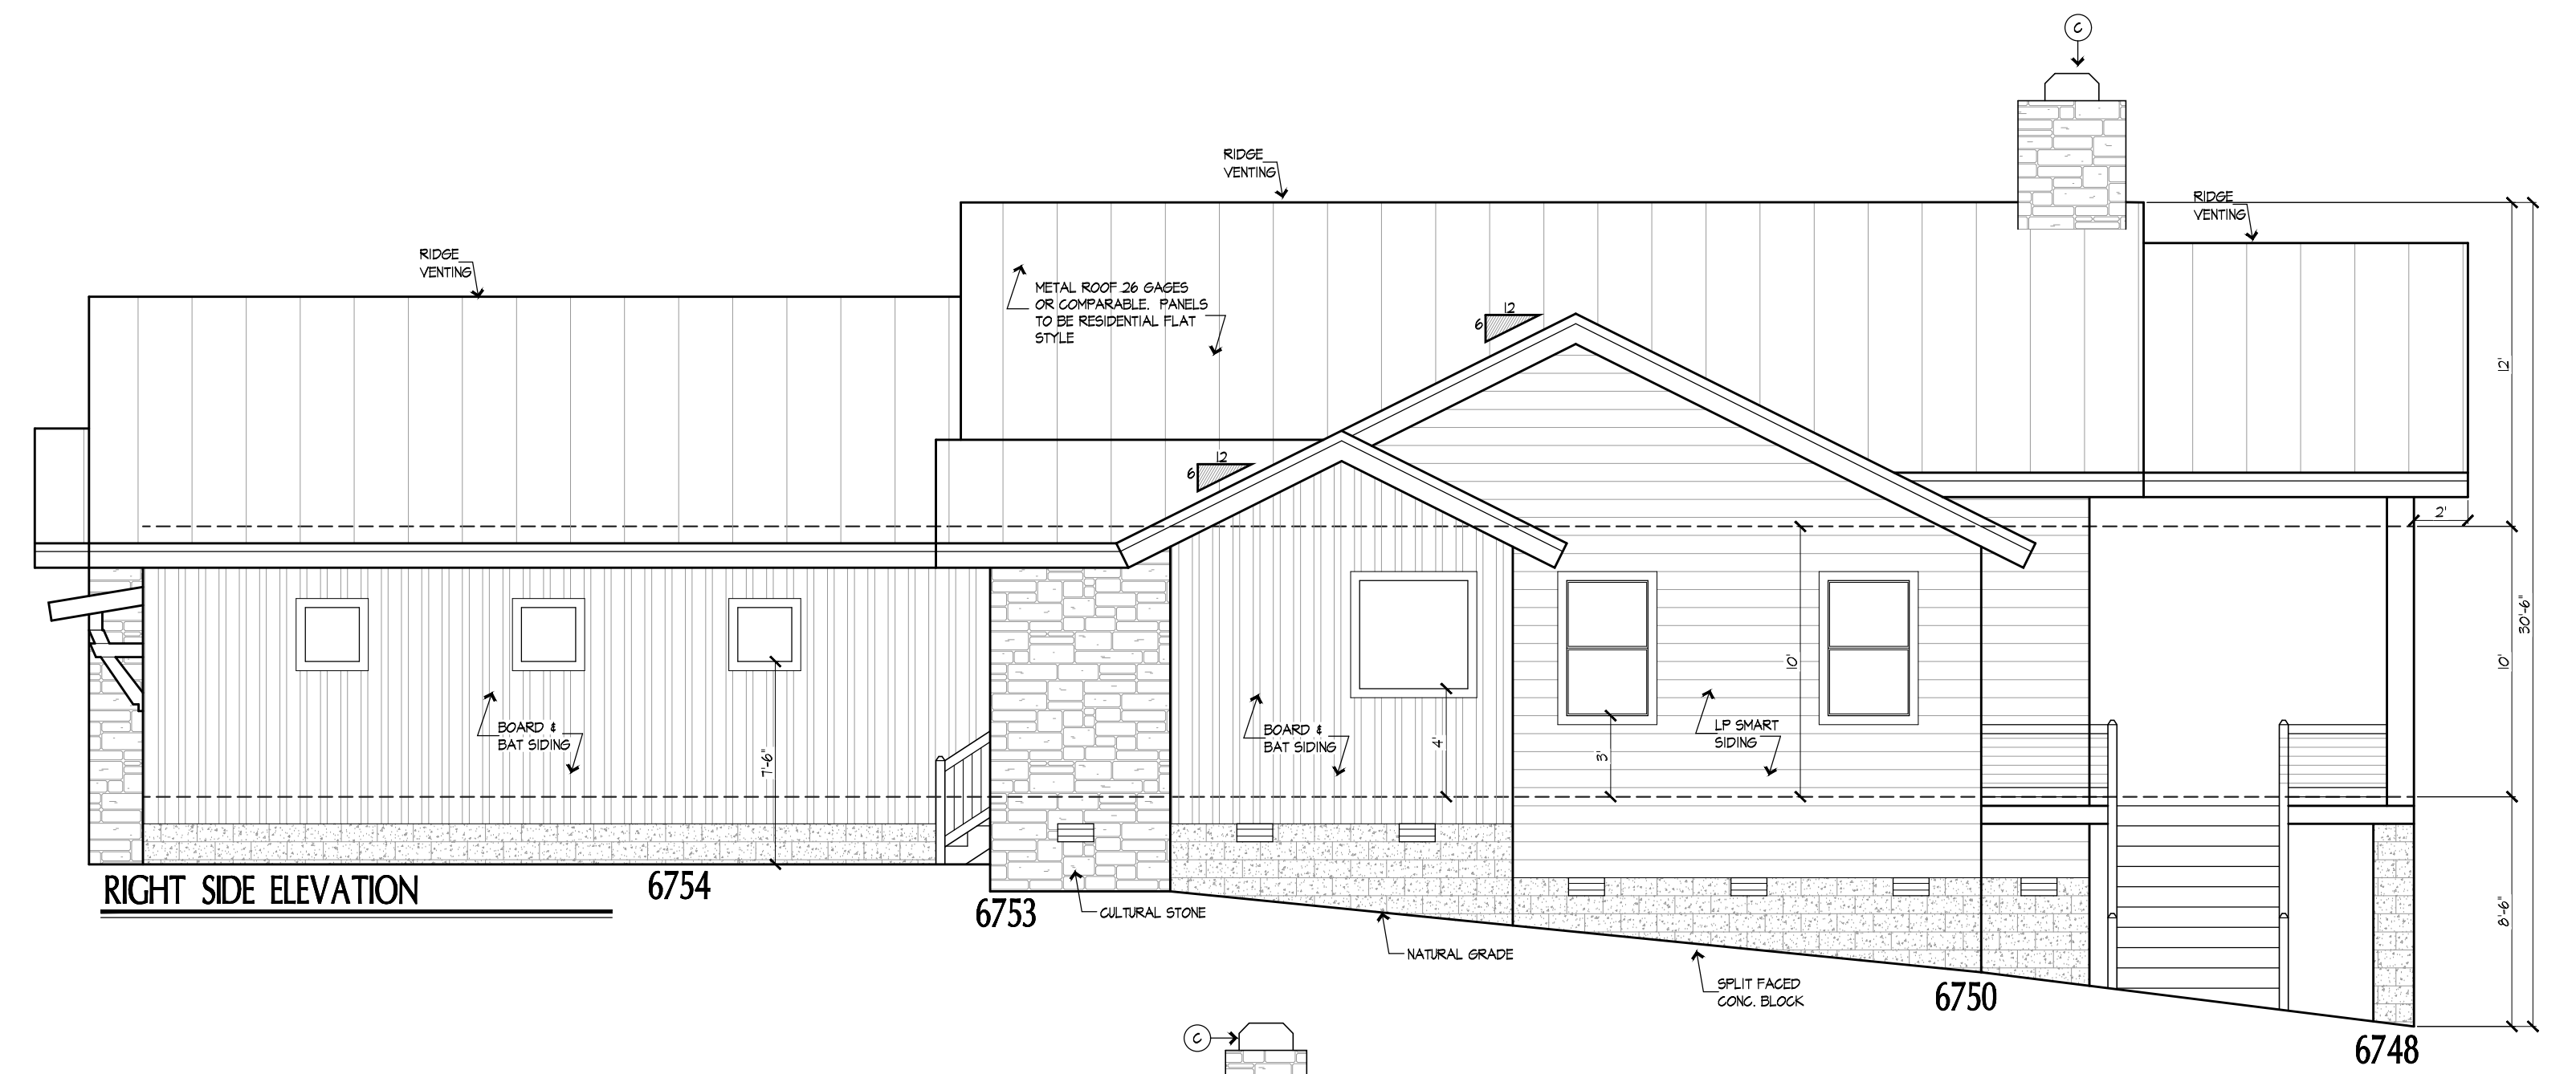


RIGHT SIDE ELEVATION

6754

6753

6750


6748

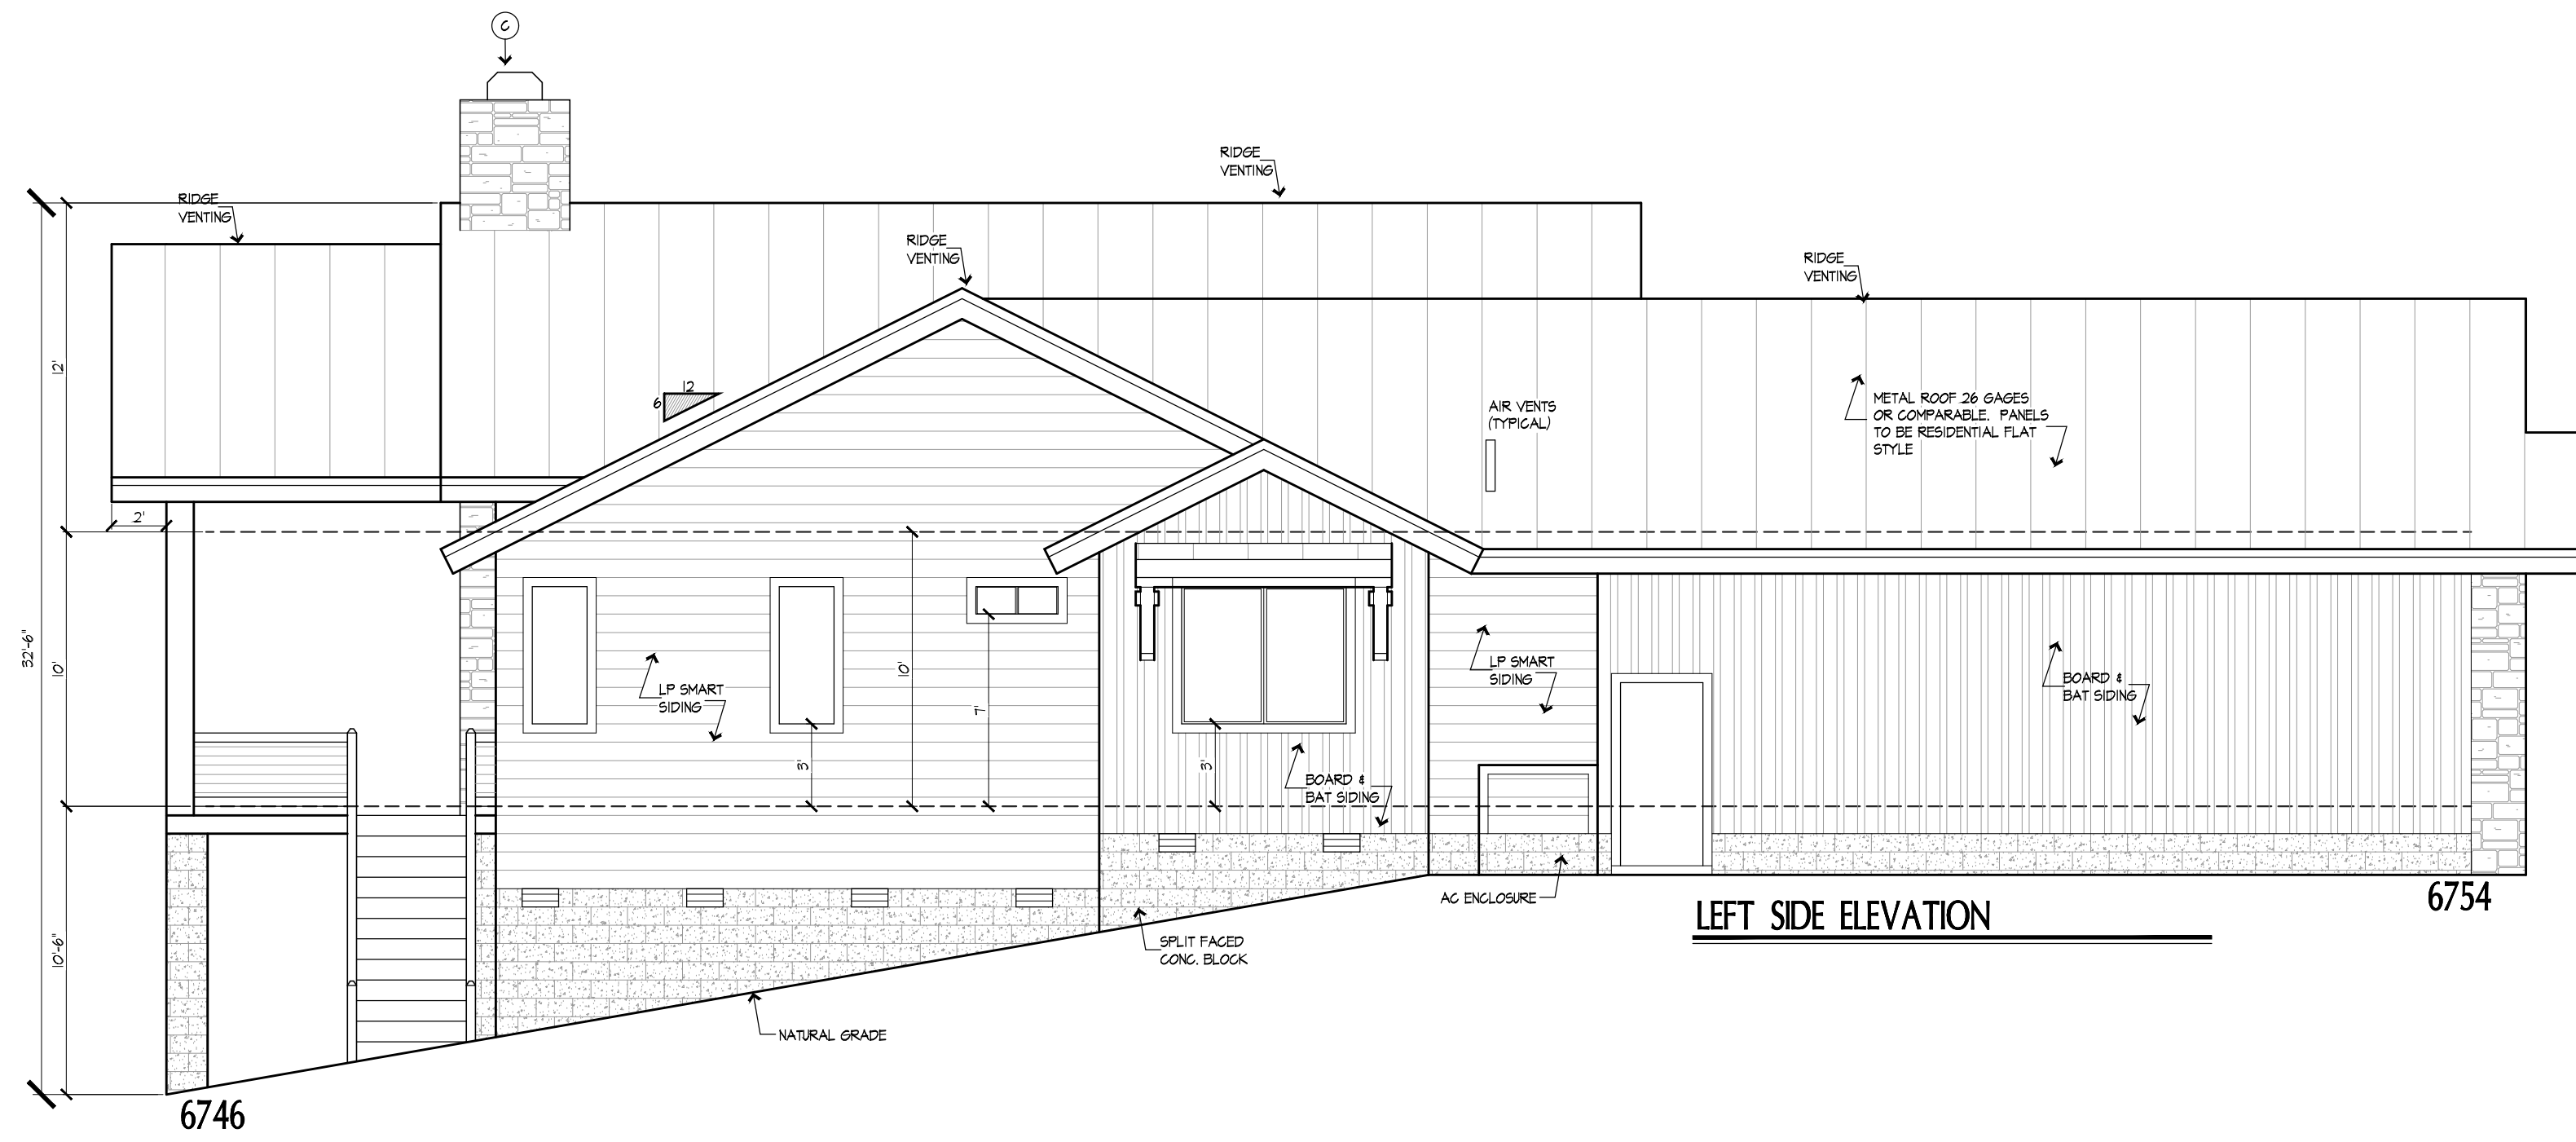

LEFT SIDE ELEVATION

6754

6746

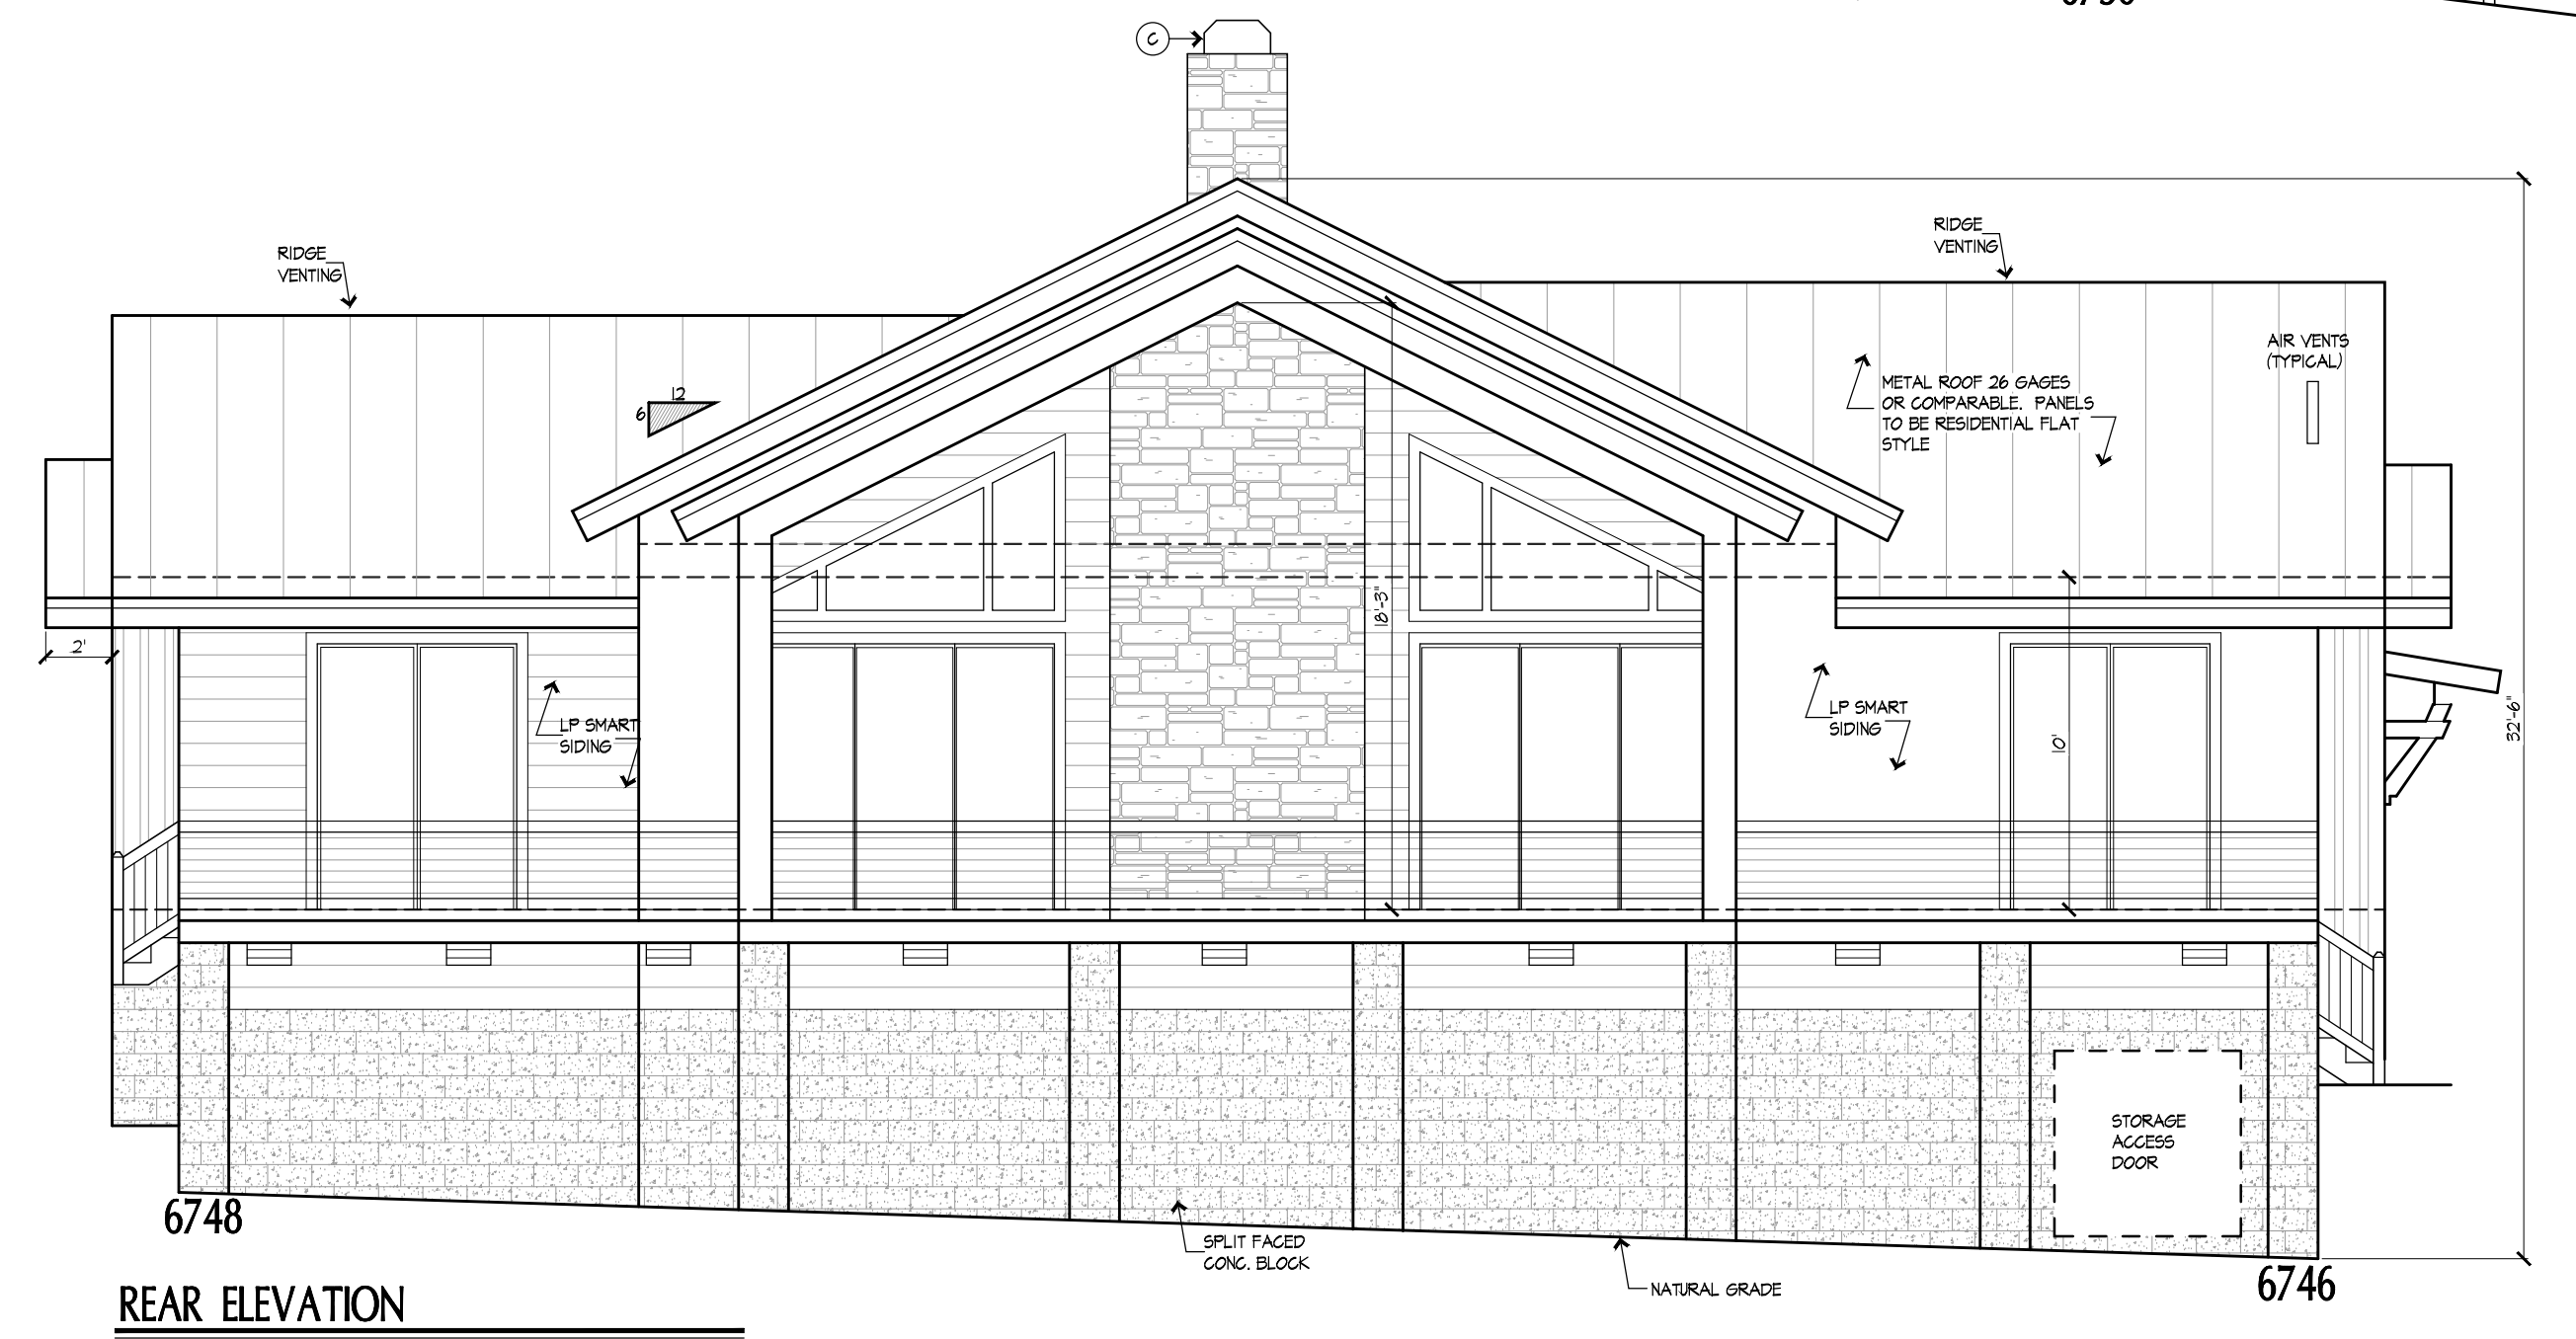

REAR ELEVATION

6748

6746