




LEFT SIDE ELEVATIONS

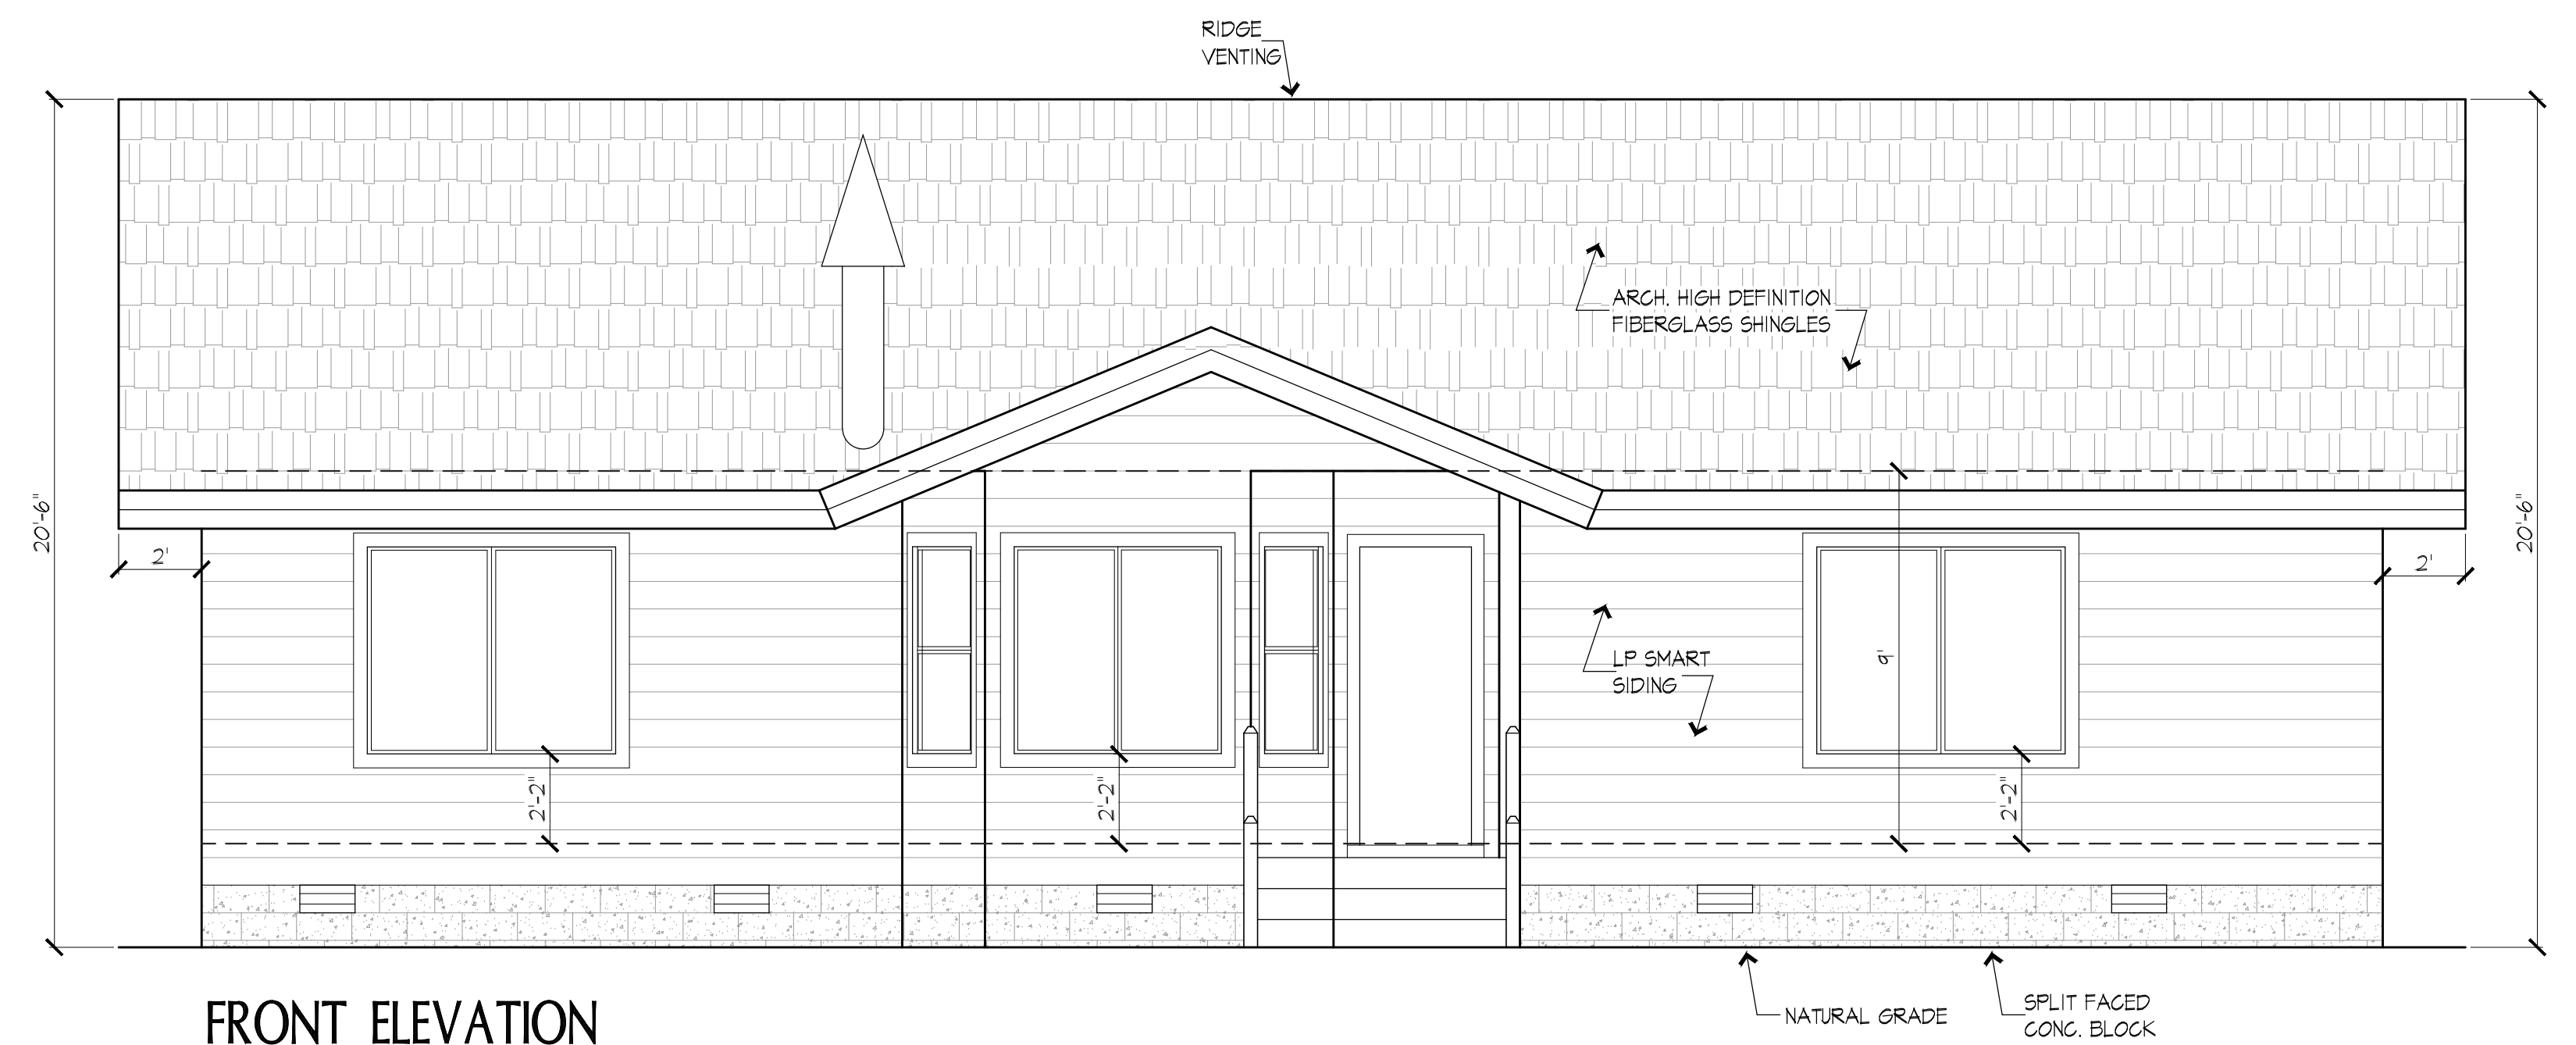

FRONT ELEVATION

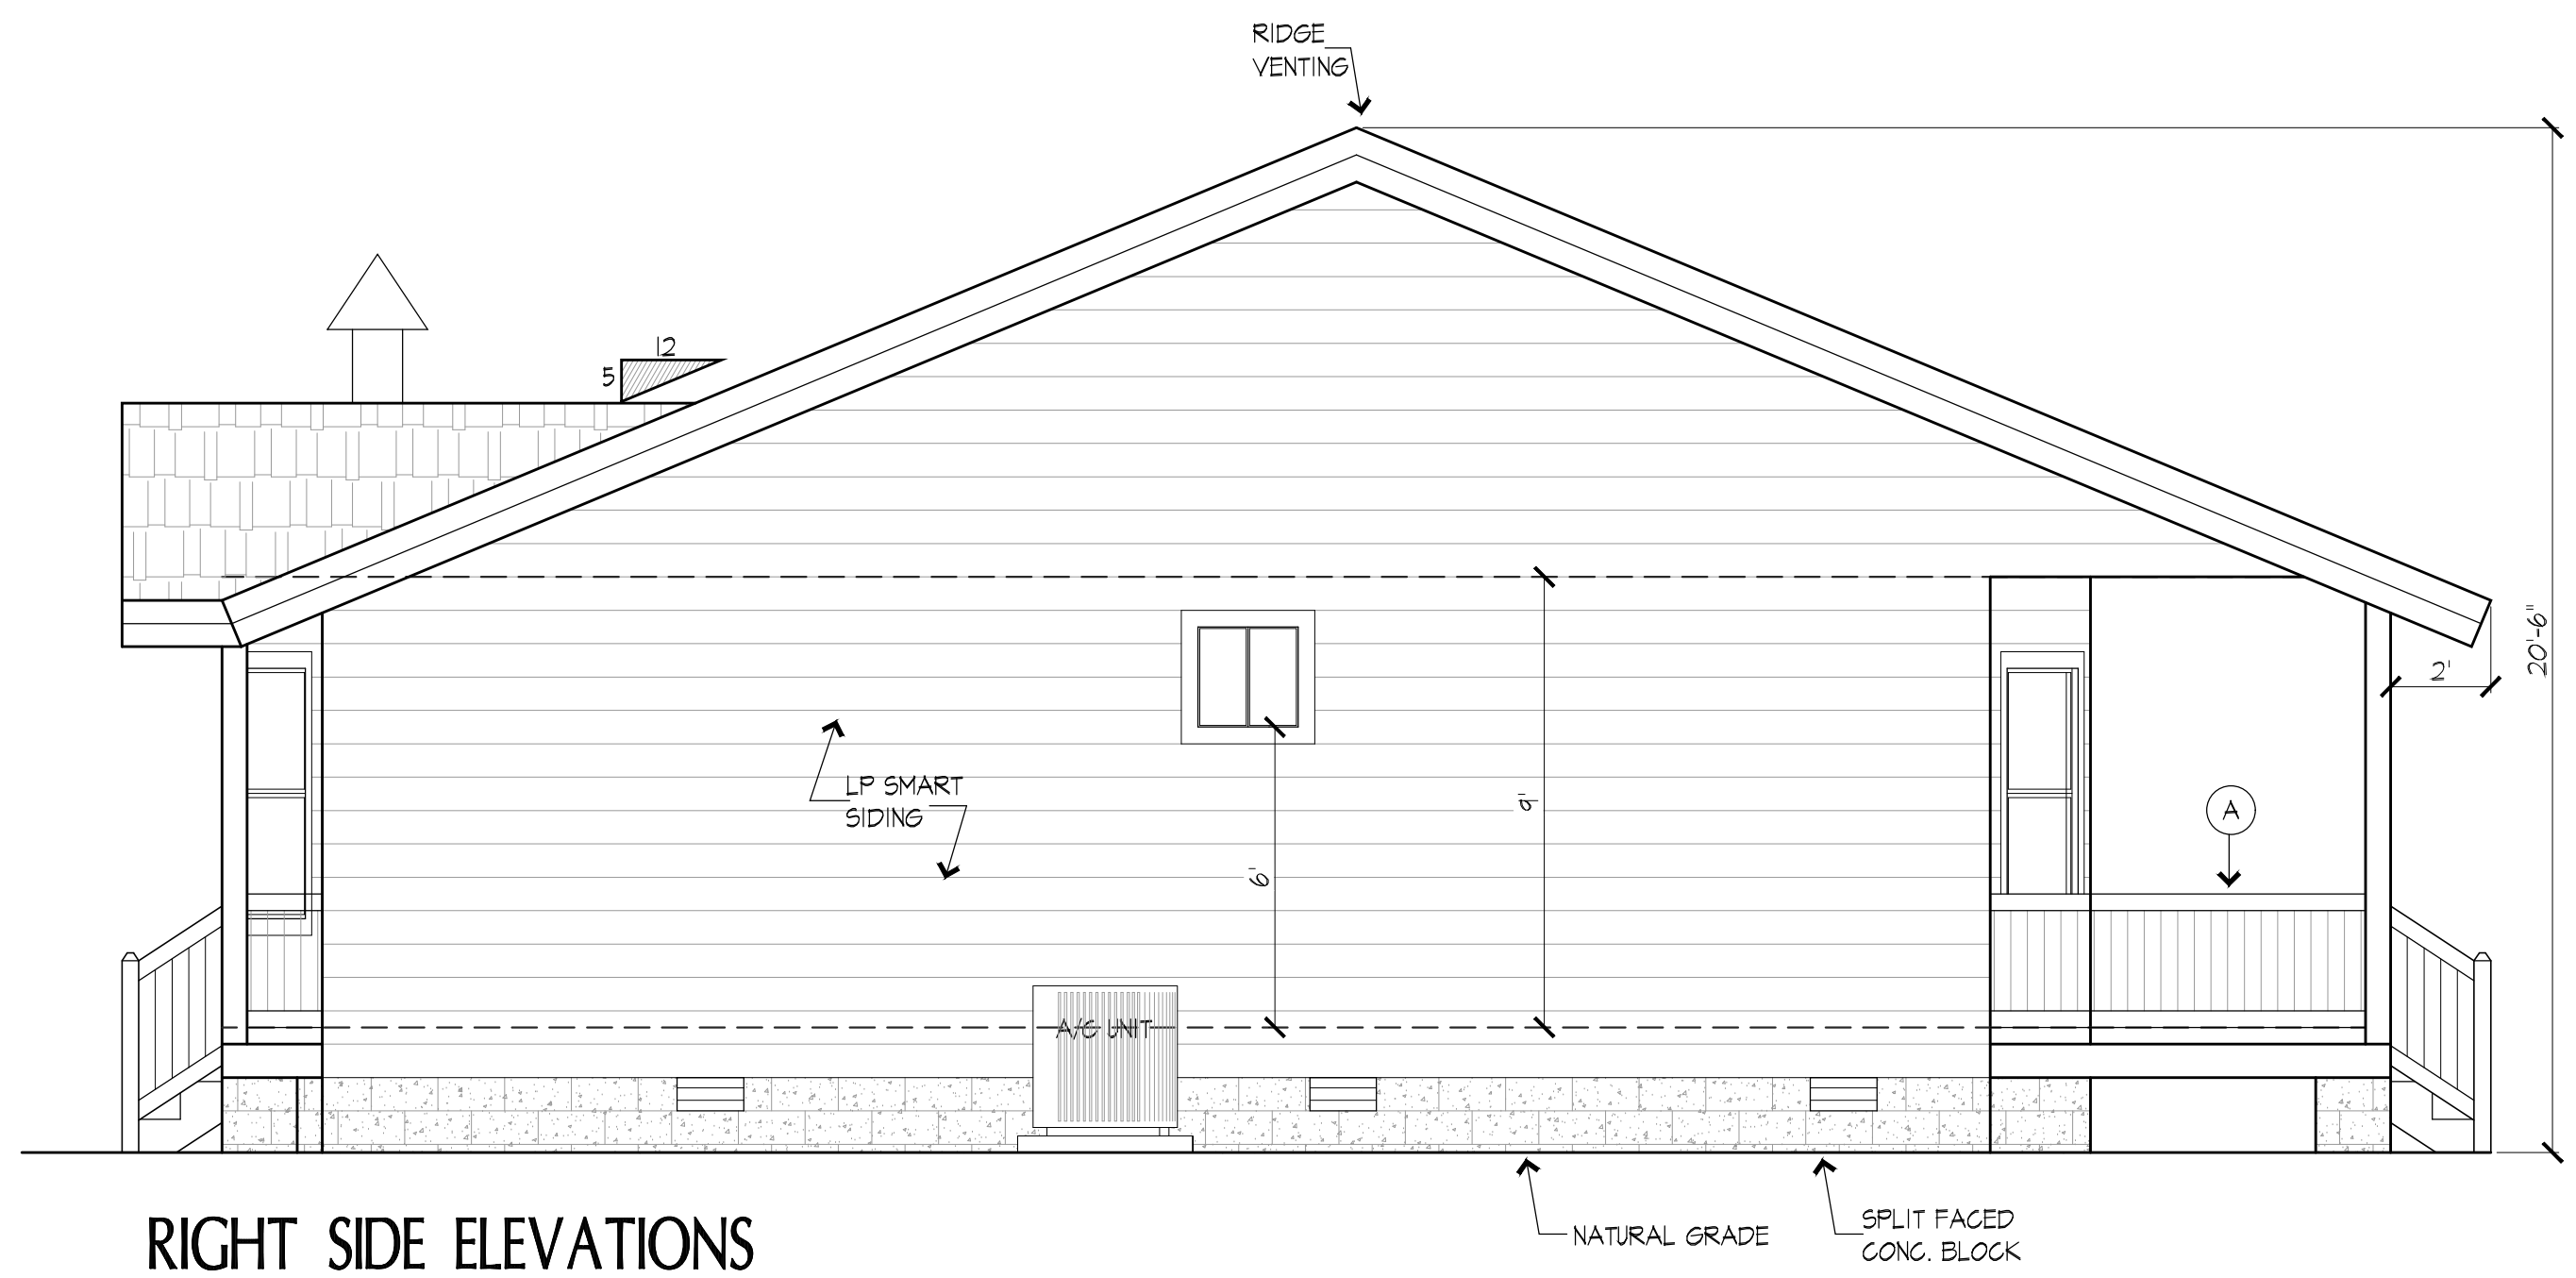

RIGHT SIDE ELEVATIONS

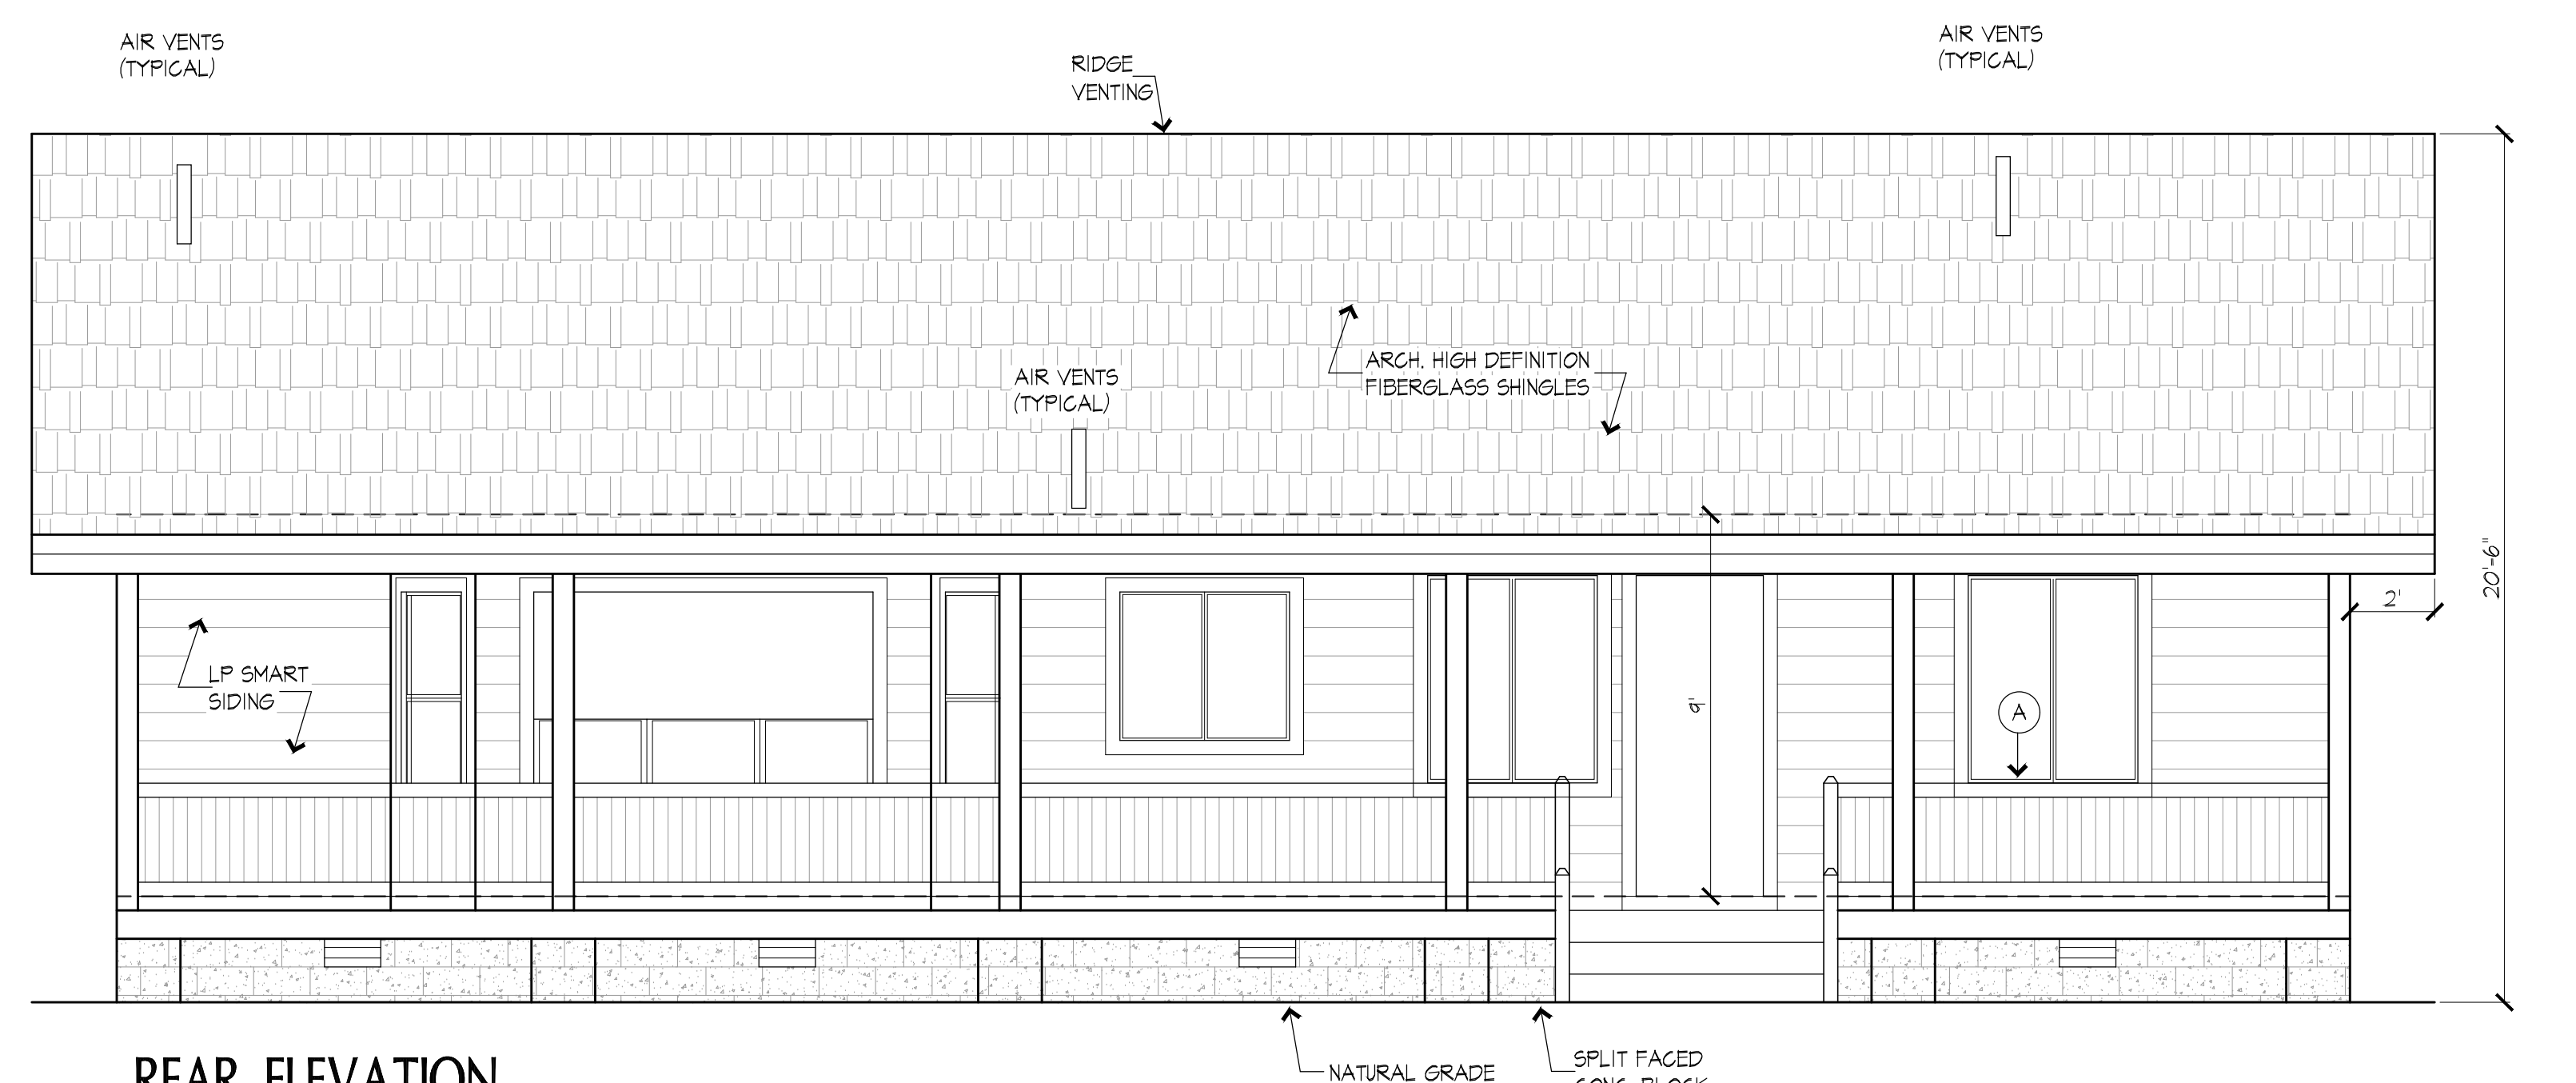

REAR ELEVATION