




FRONT ELEVATION

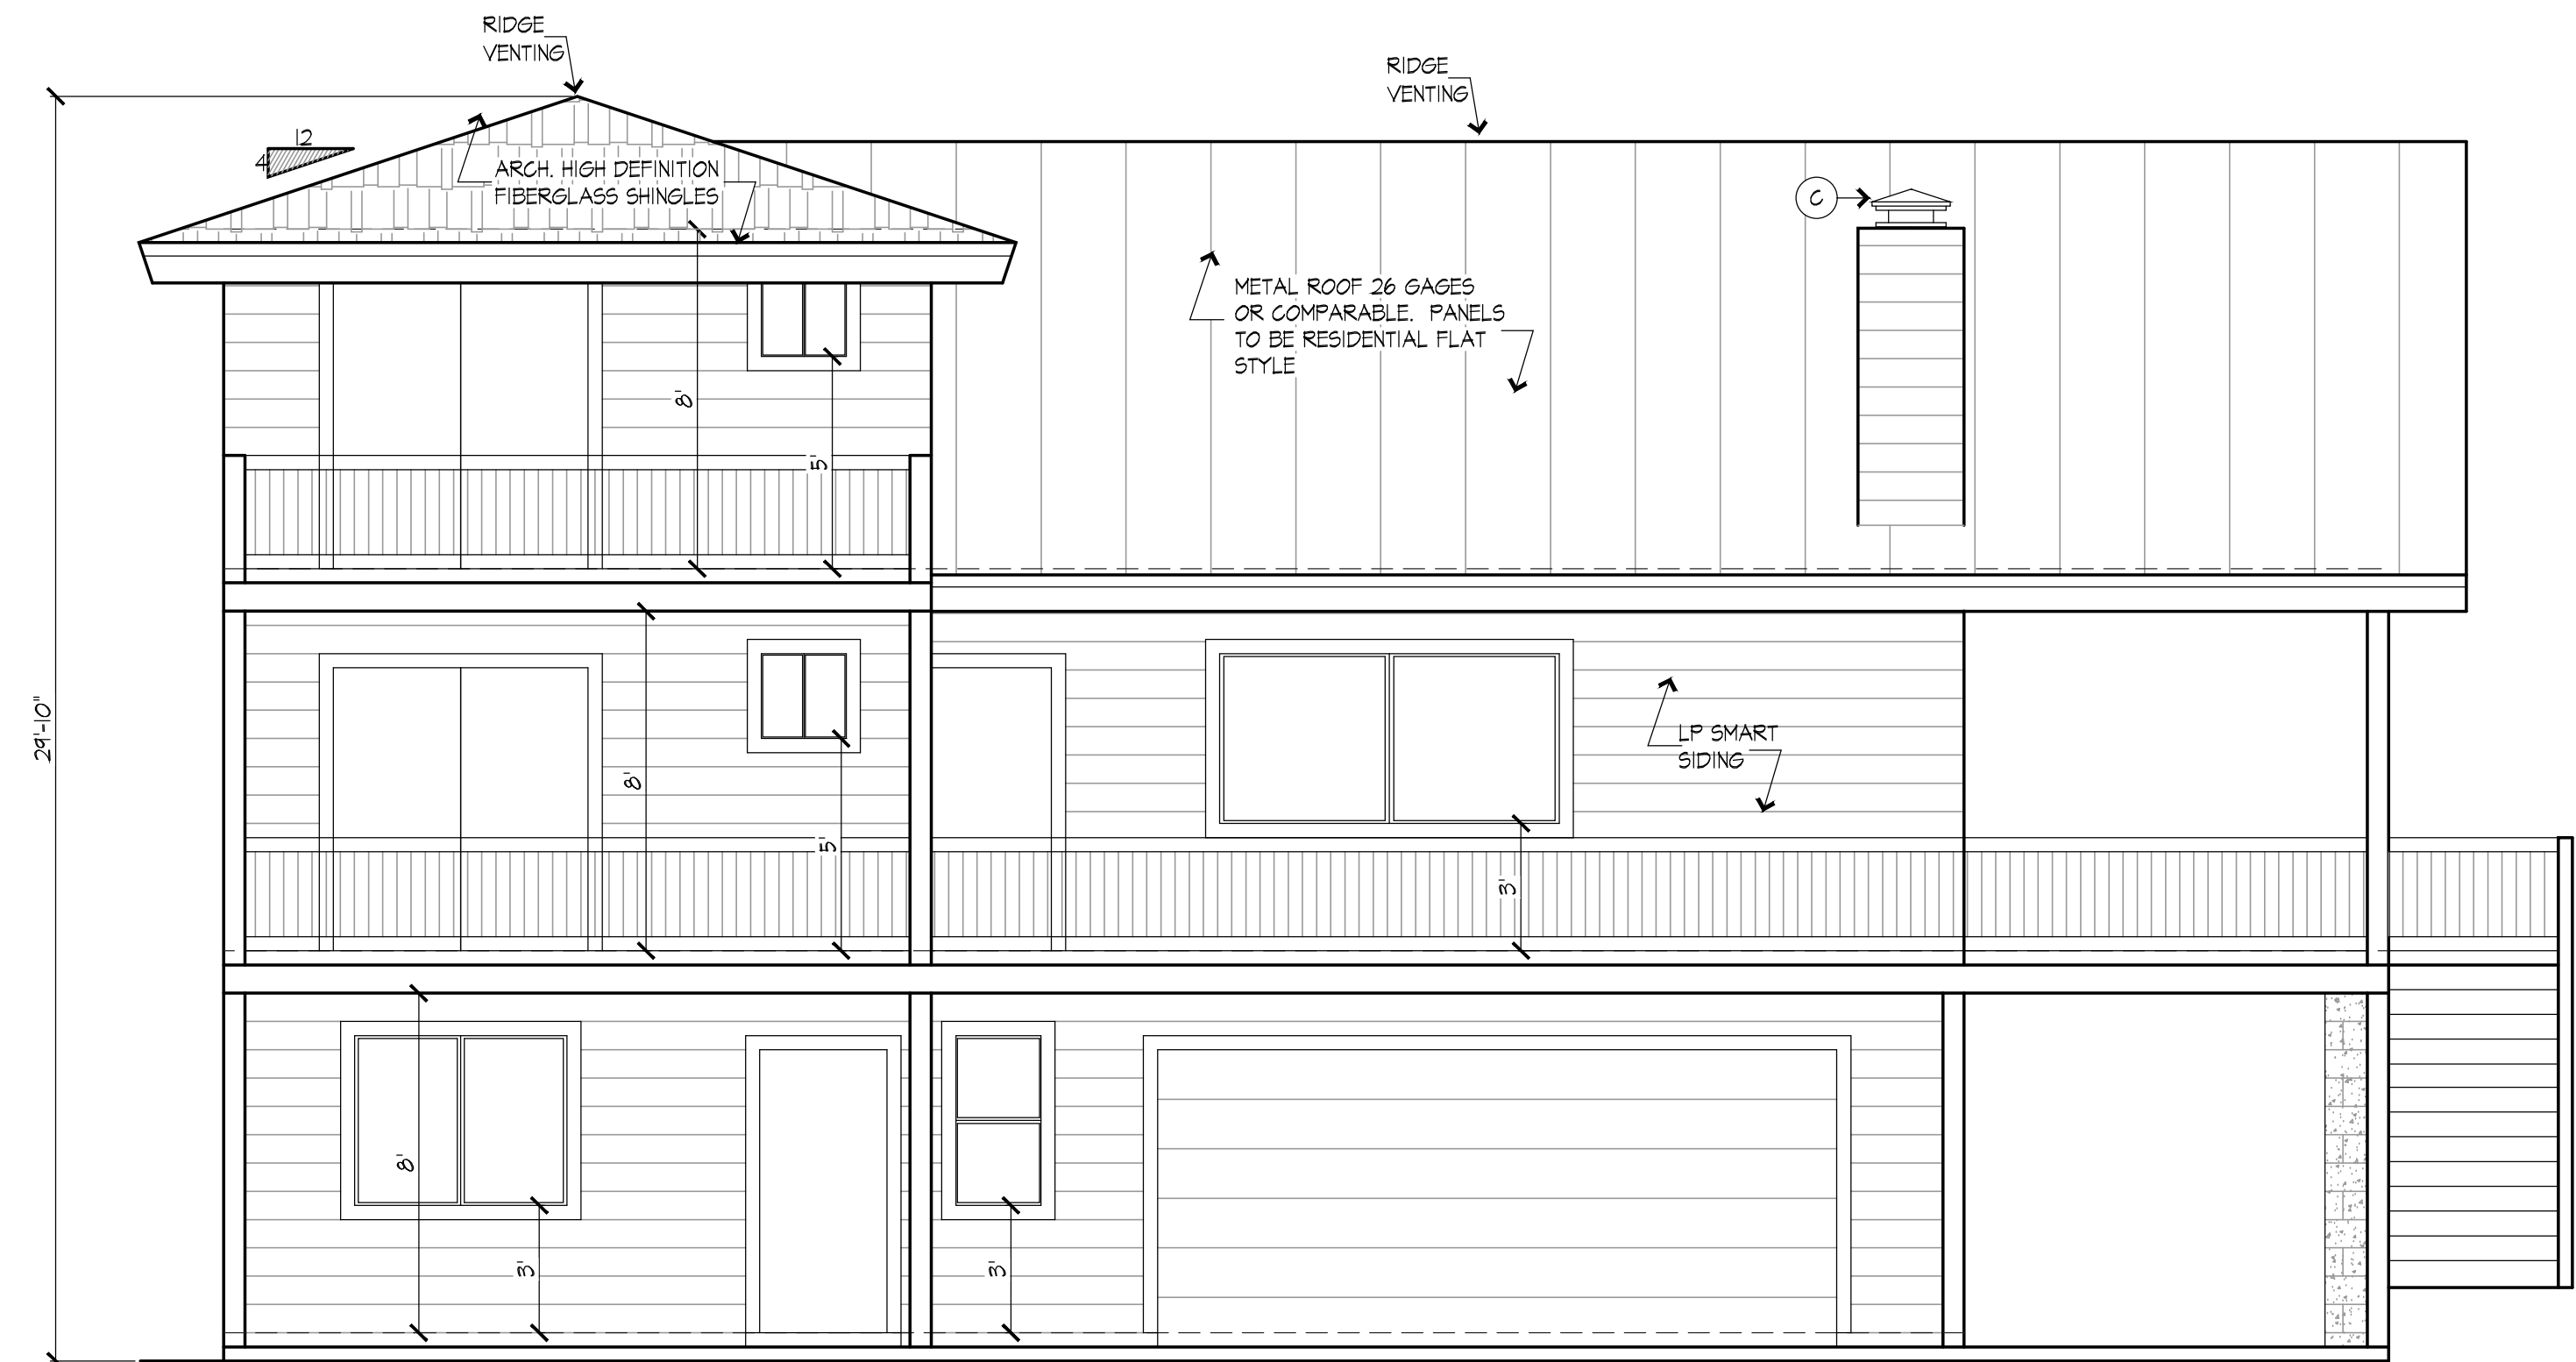

LEFT SIDE ELEVATIONS

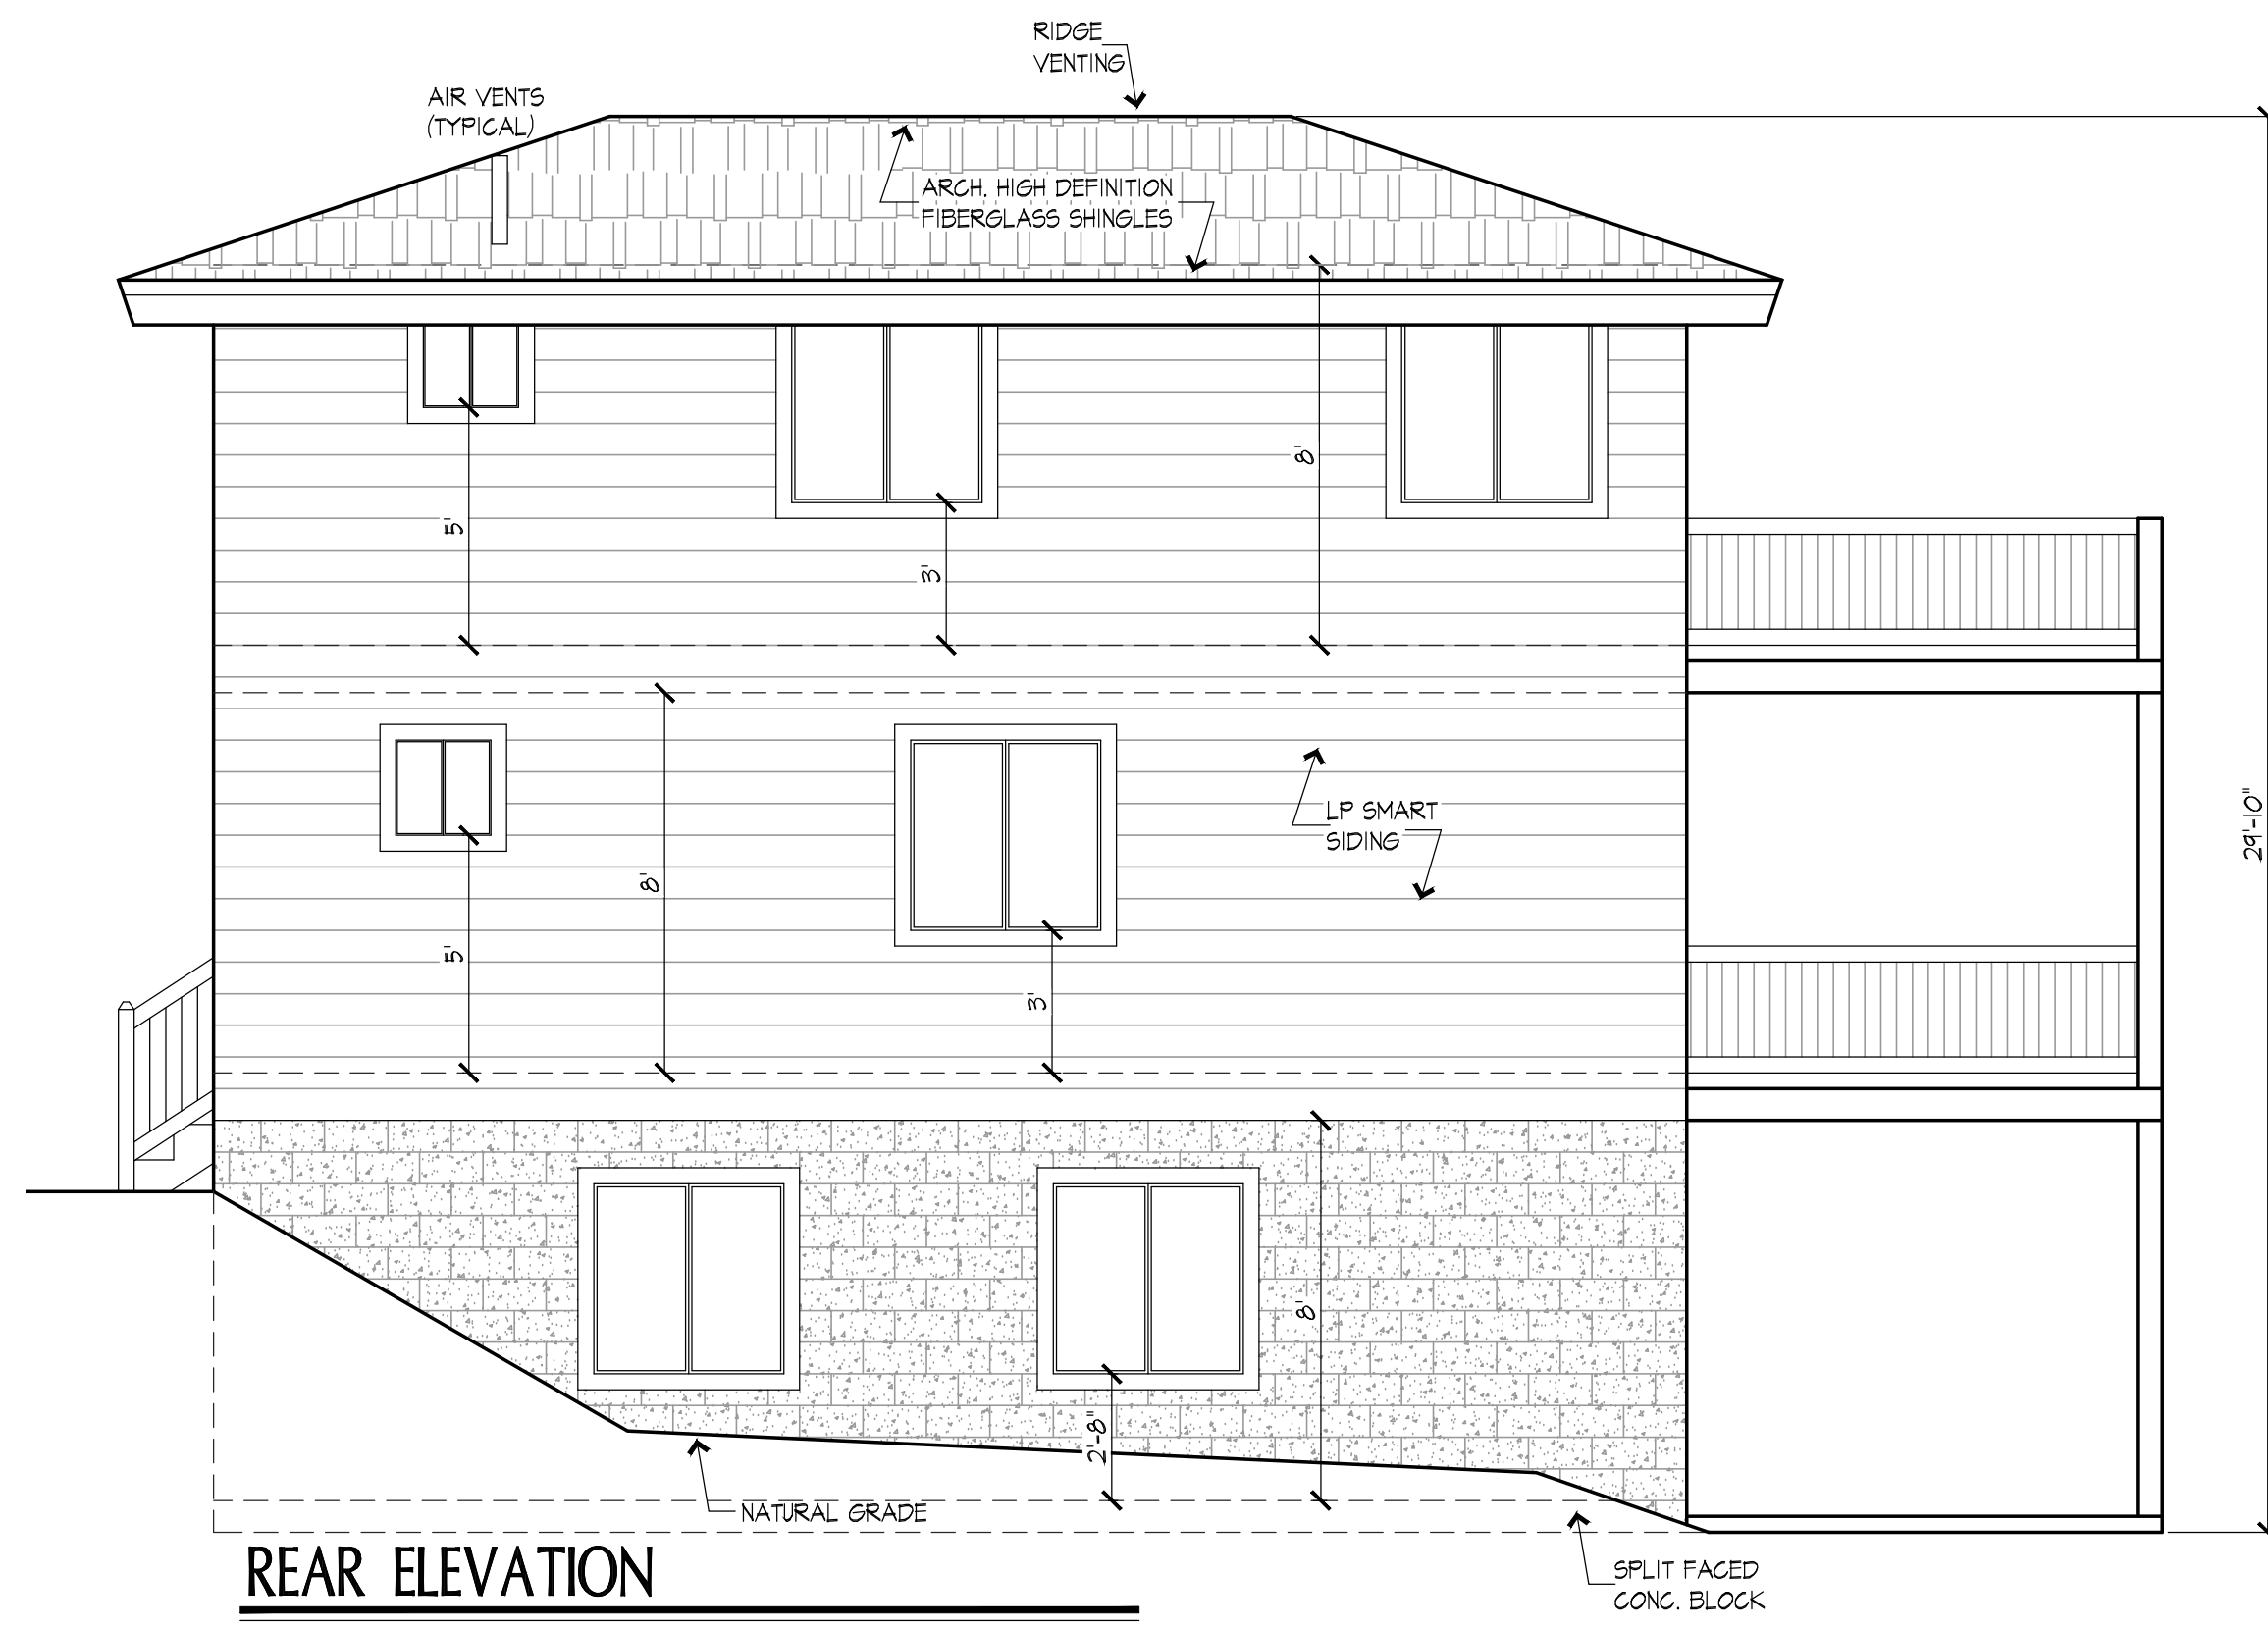

REAR ELEVATION

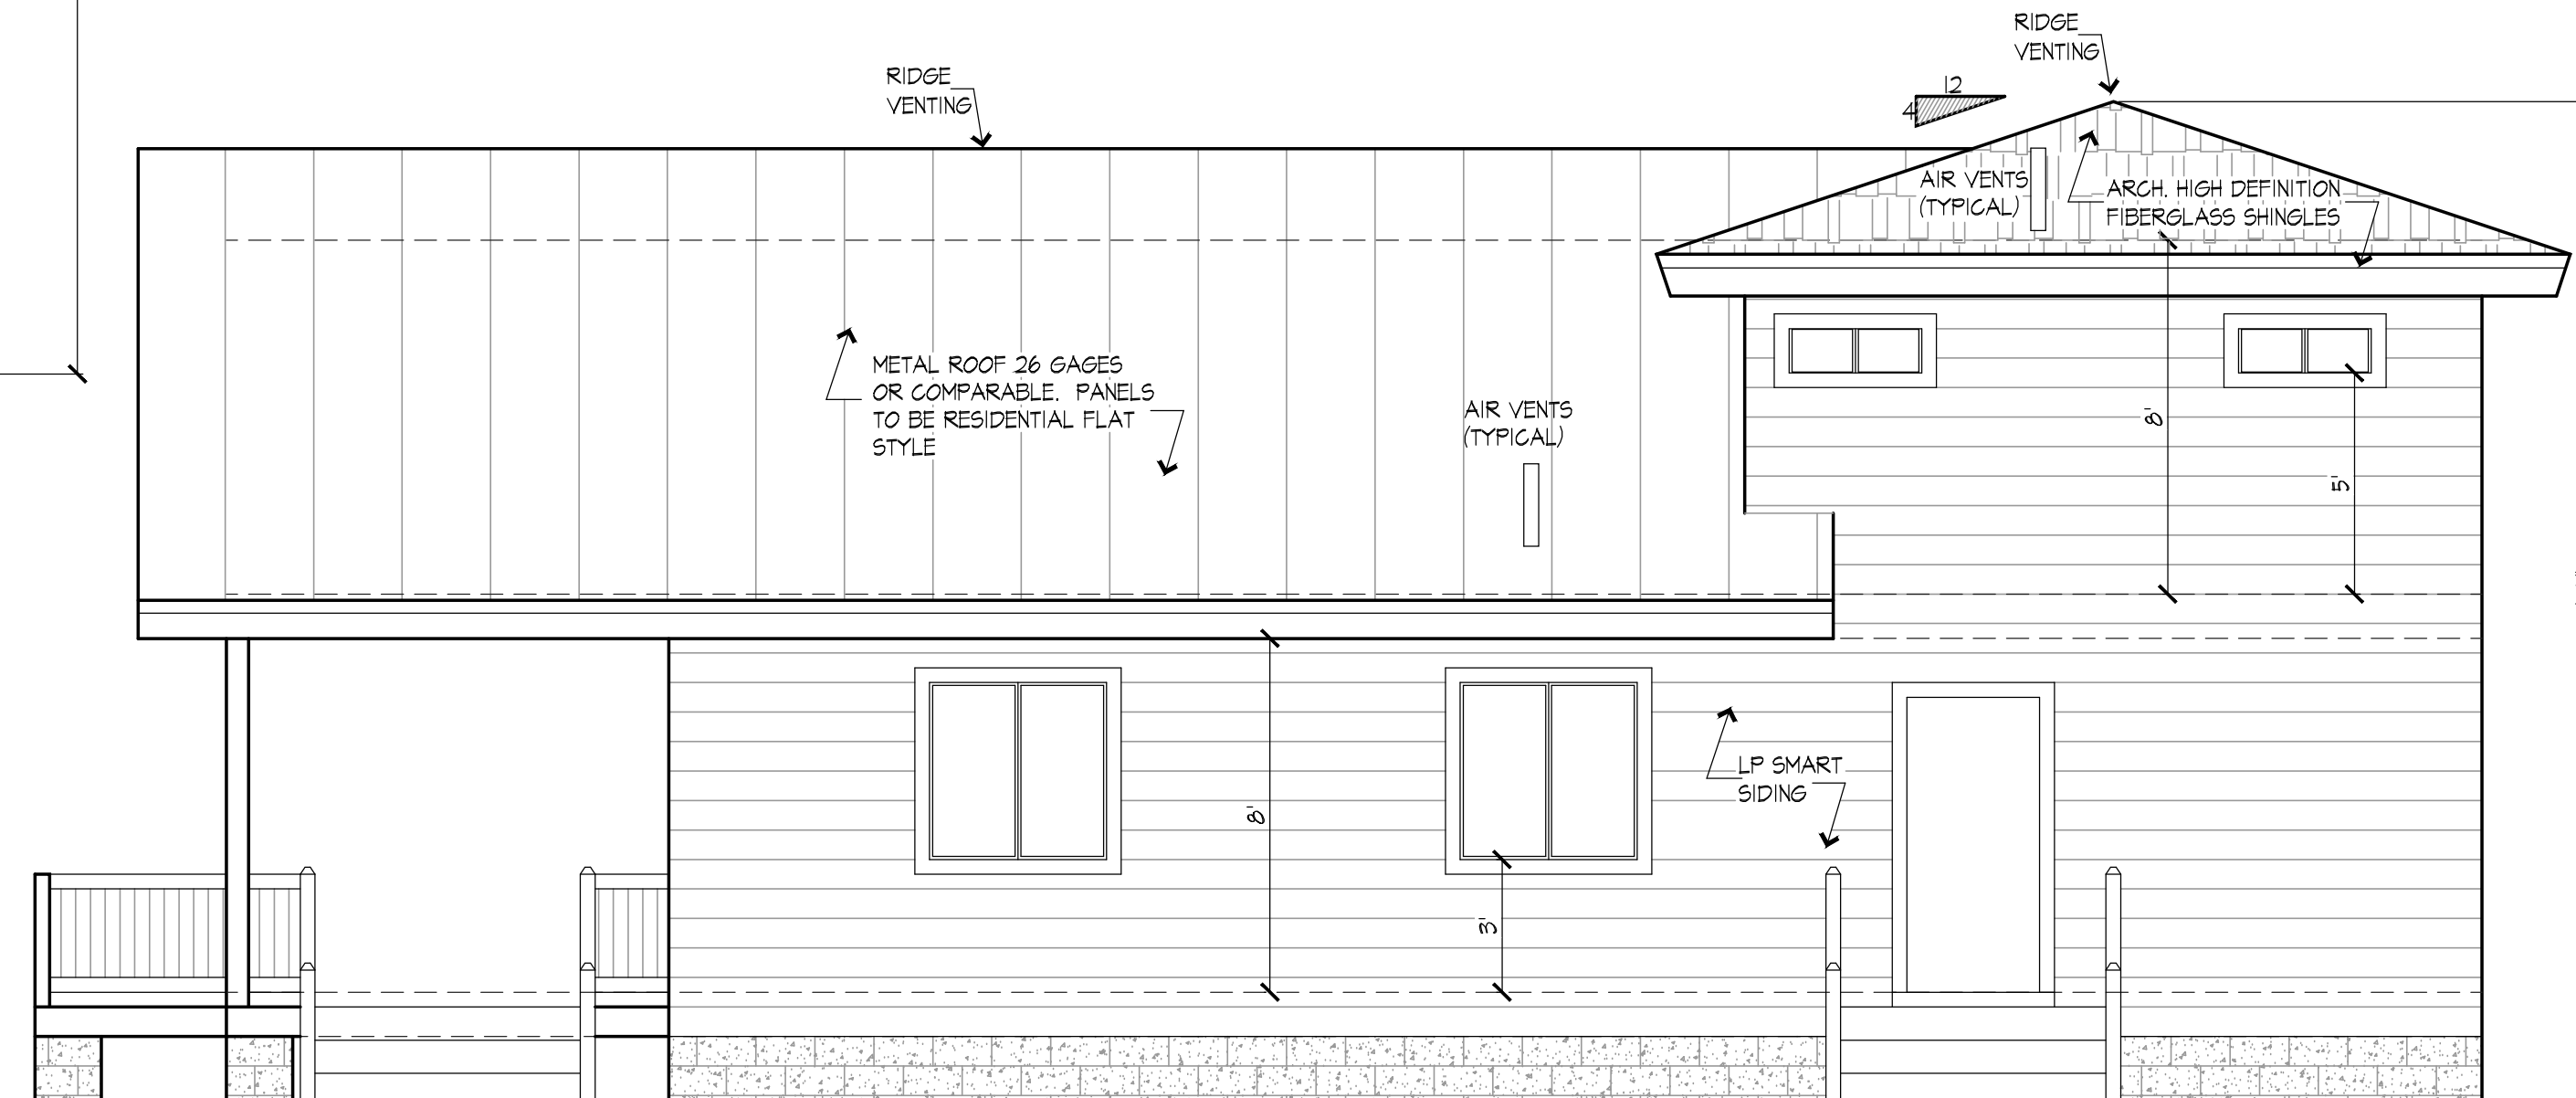

RIGHT SIDE ELEVATIONS