




**FRONT ELEVATION**

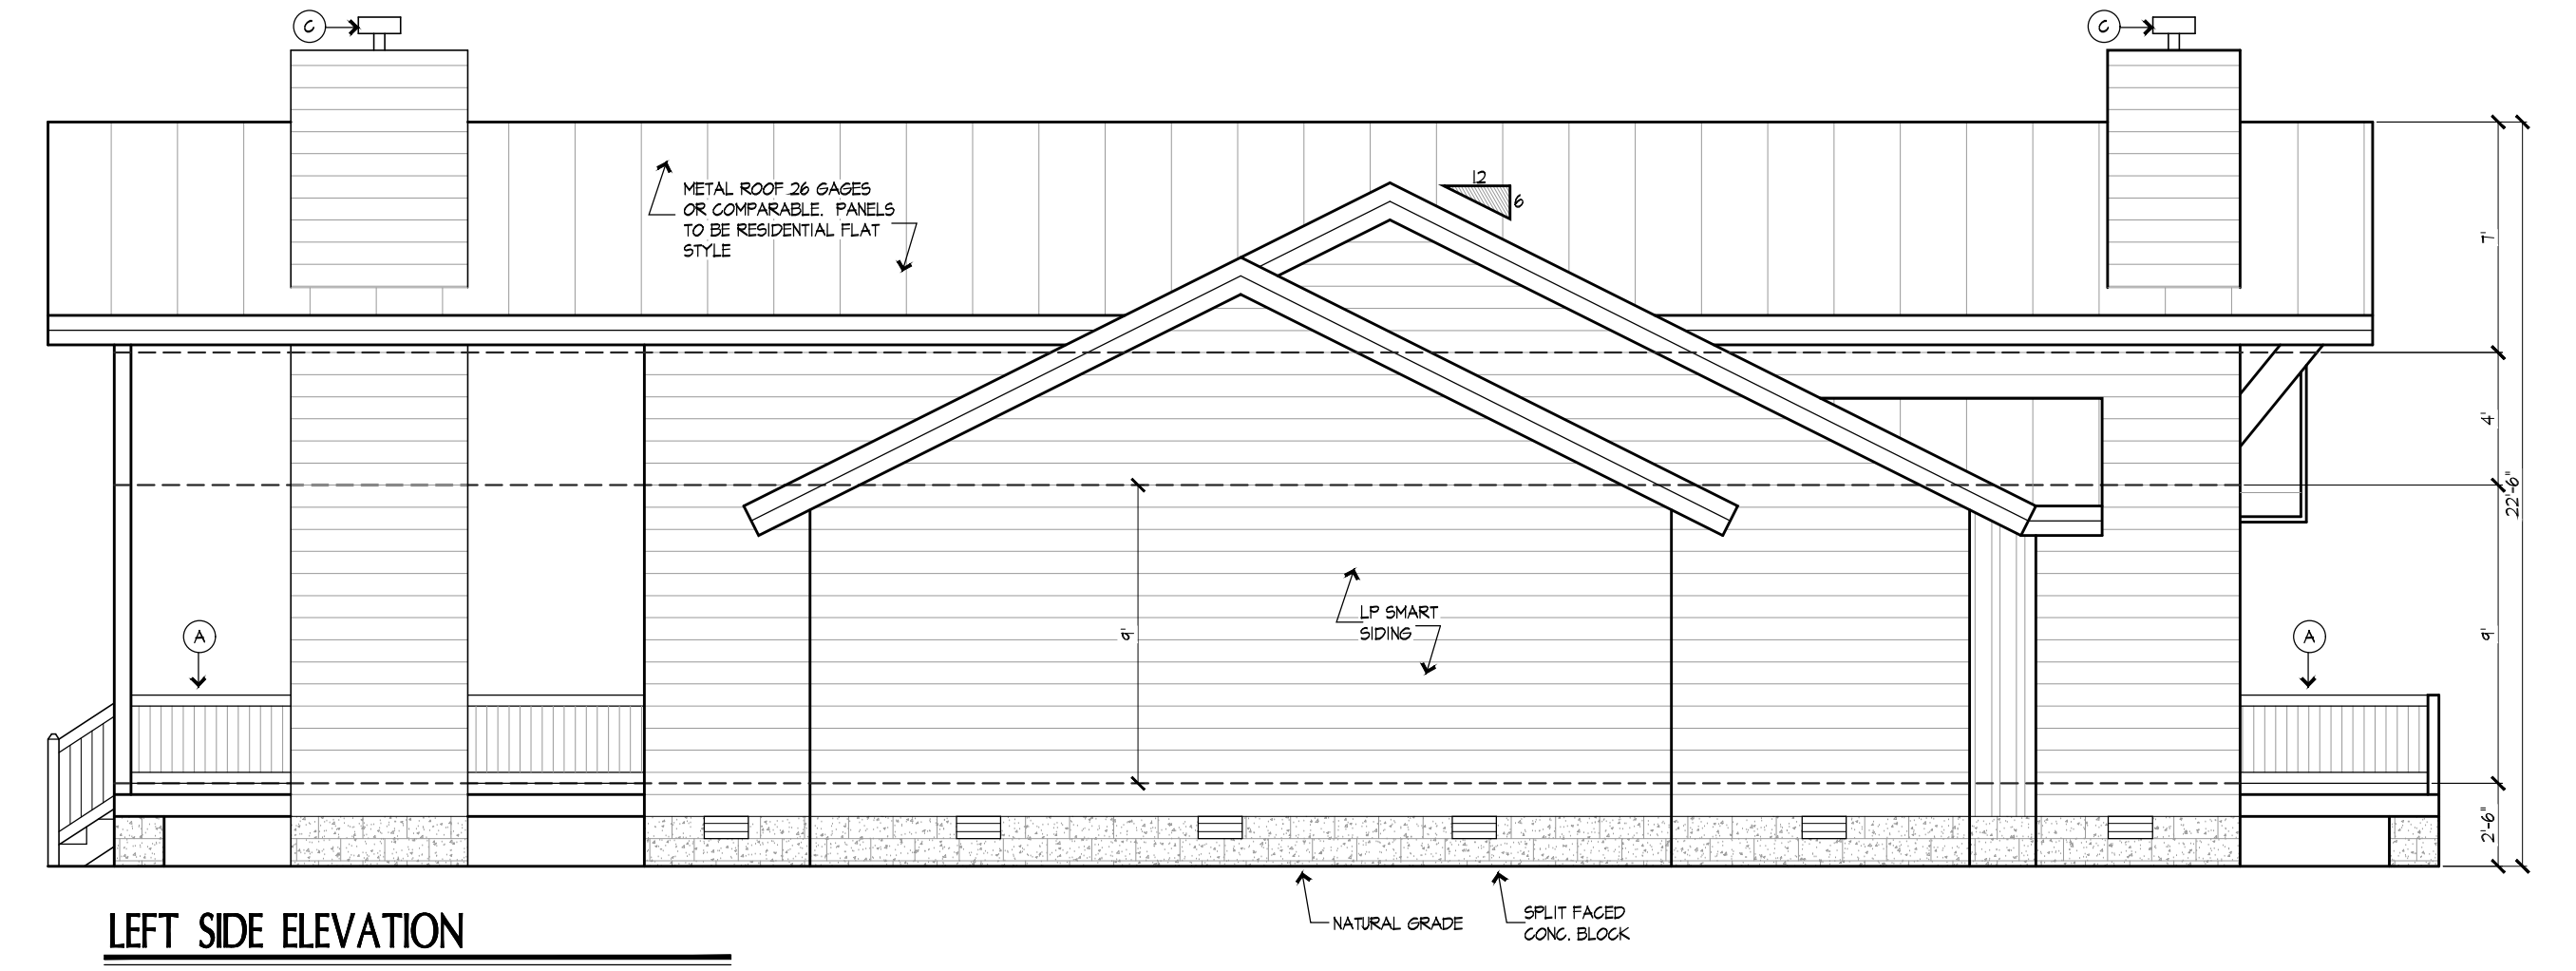

**LEFT SIDE ELEVATION**

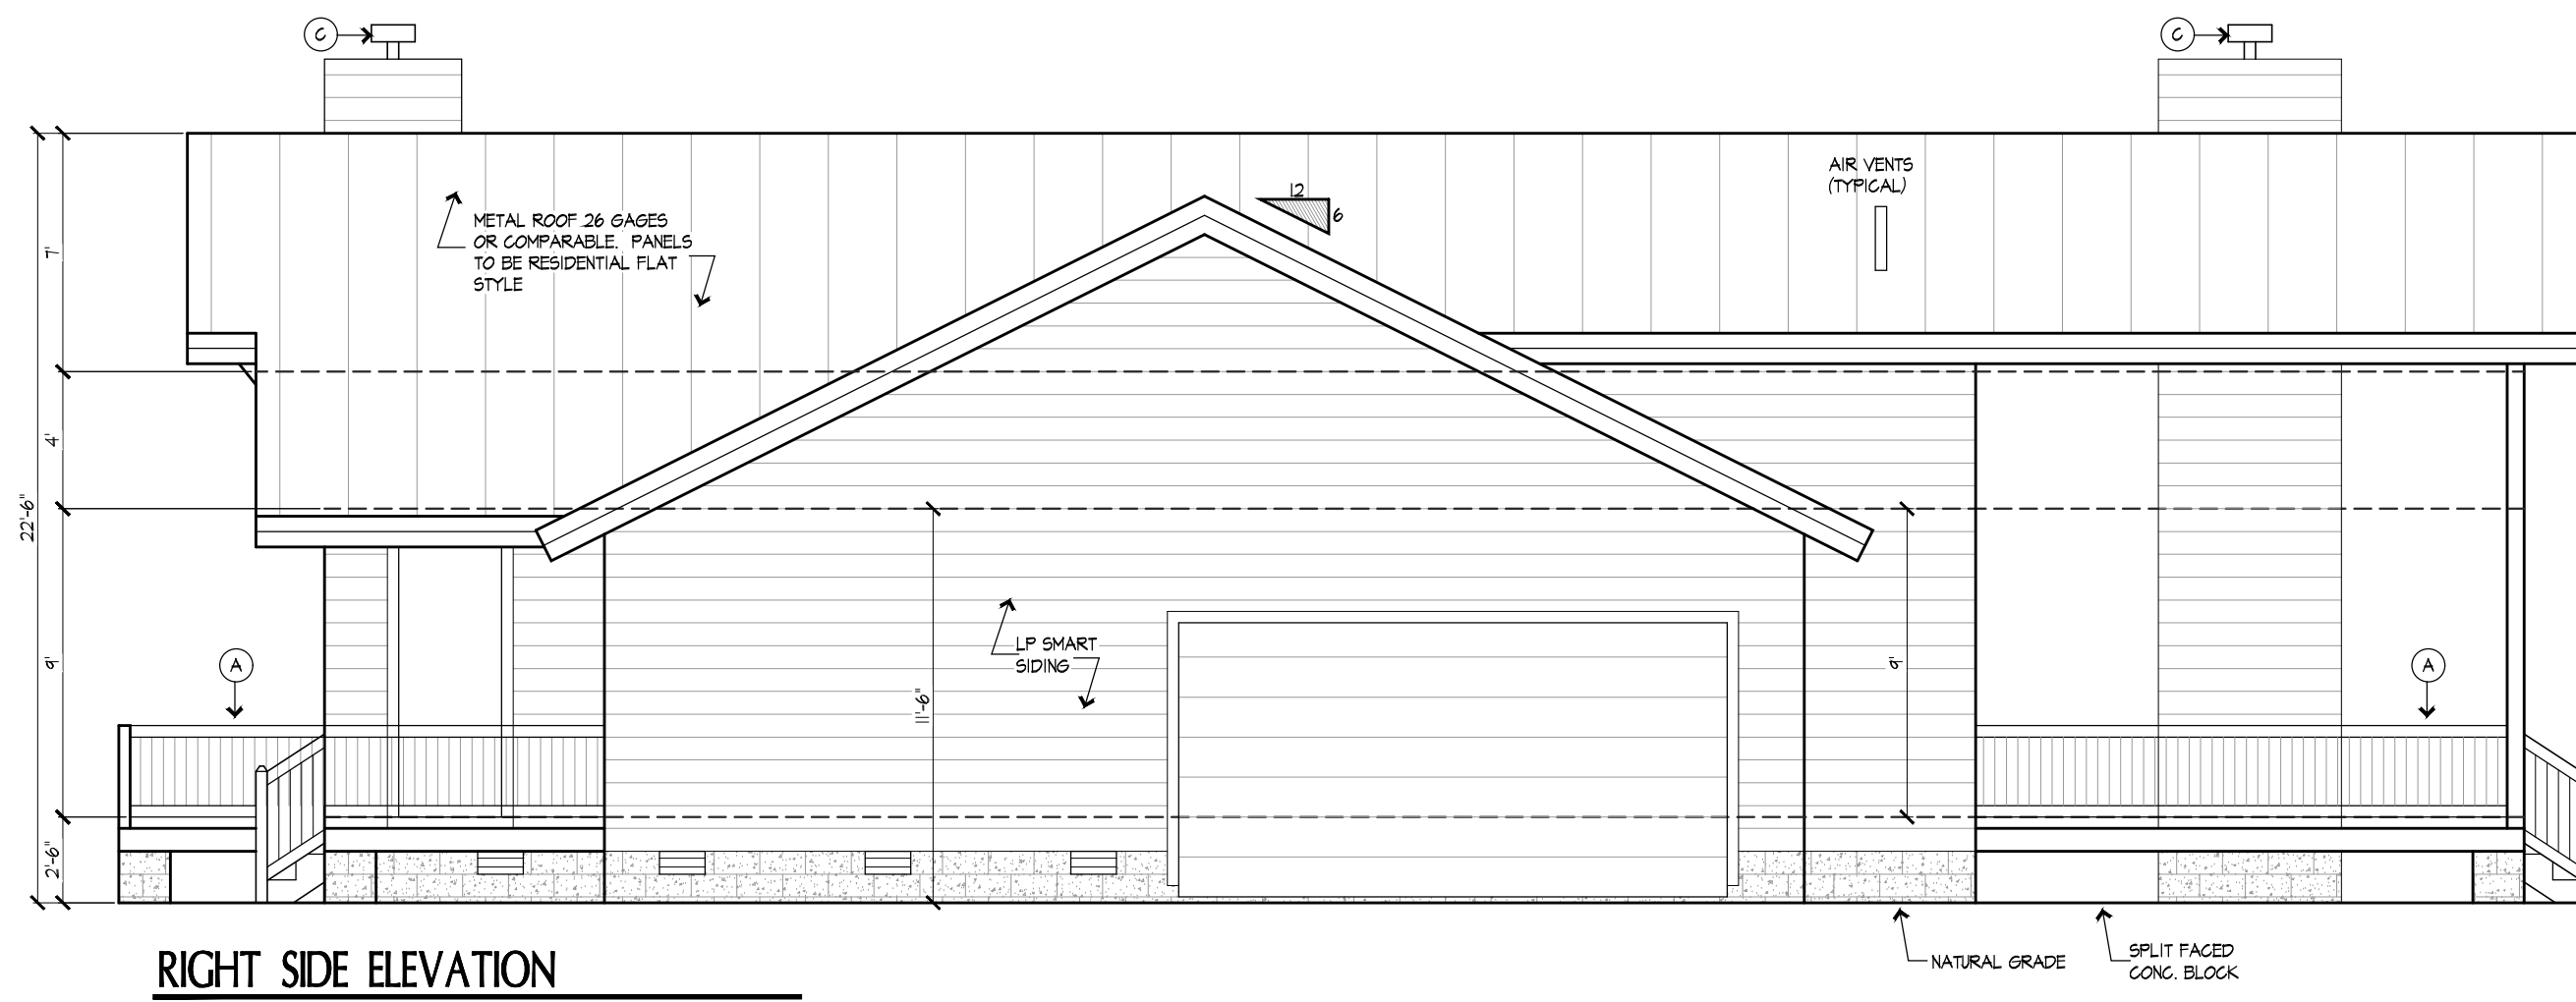

**RIGHT SIDE ELEVATION**

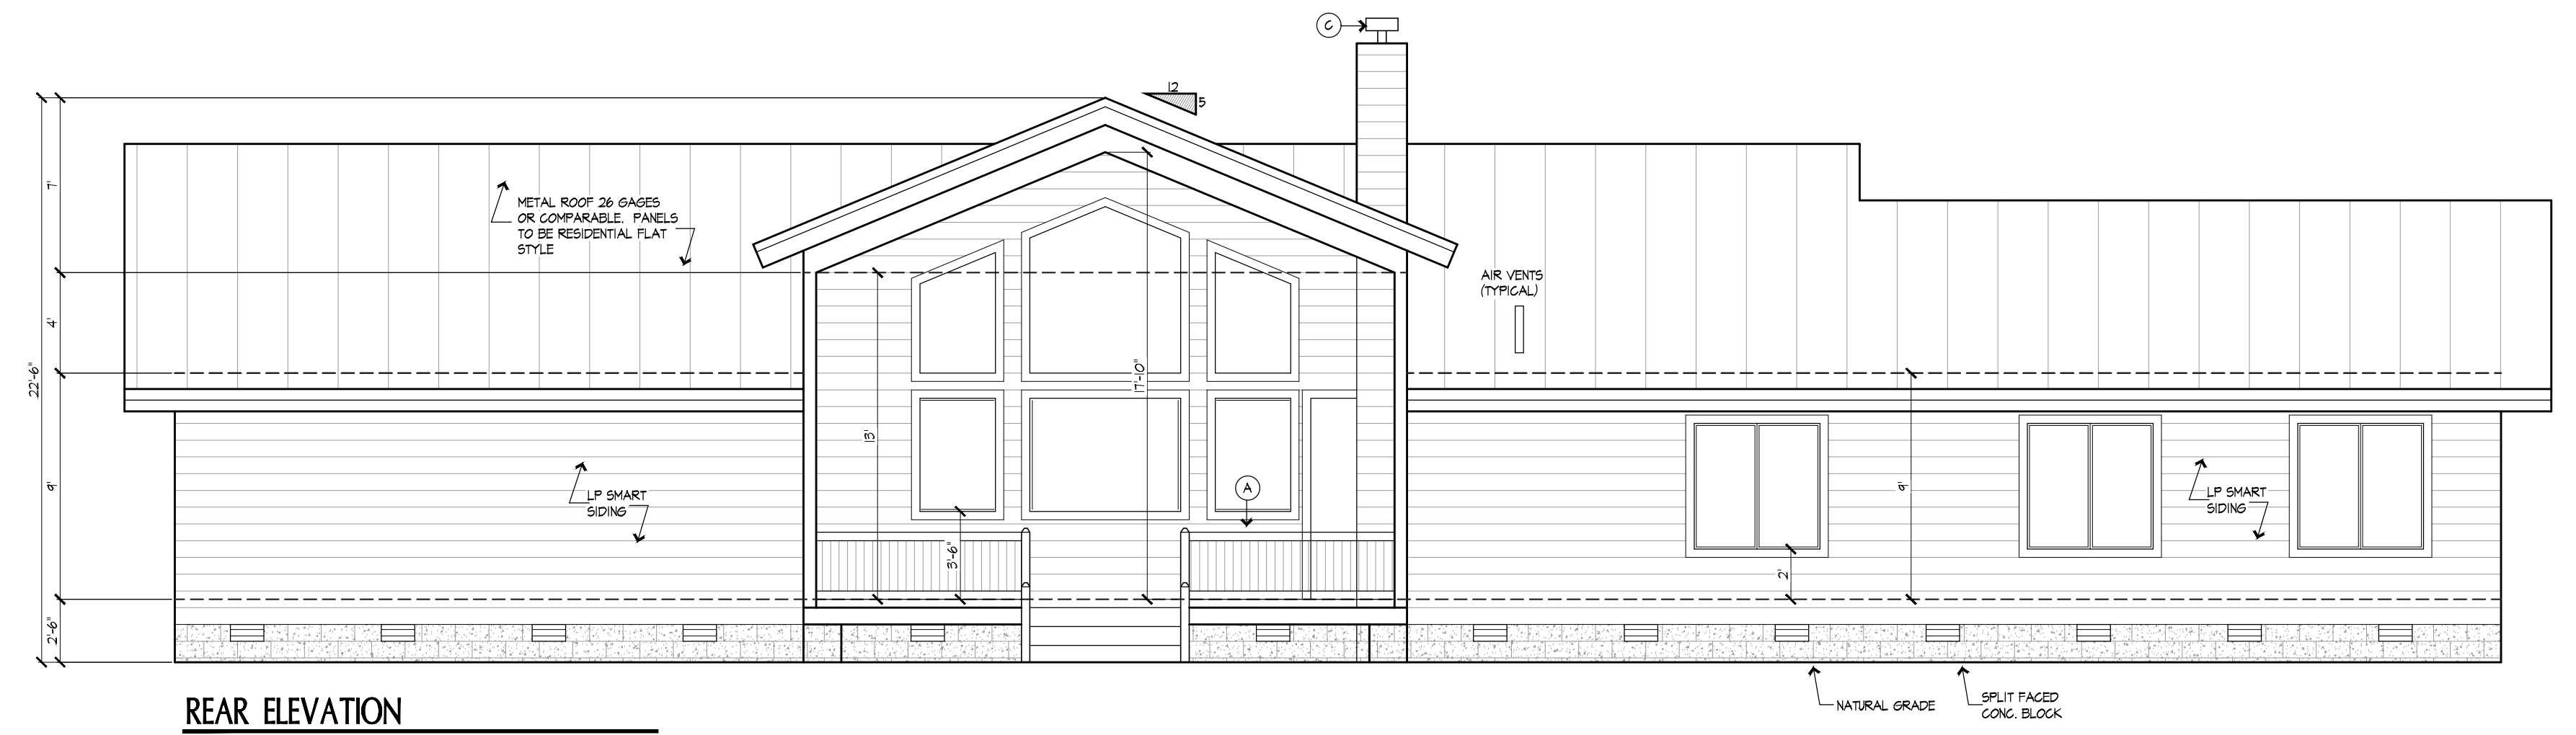

**REAR ELEVATION**