


FRONT ELEVATION


6428

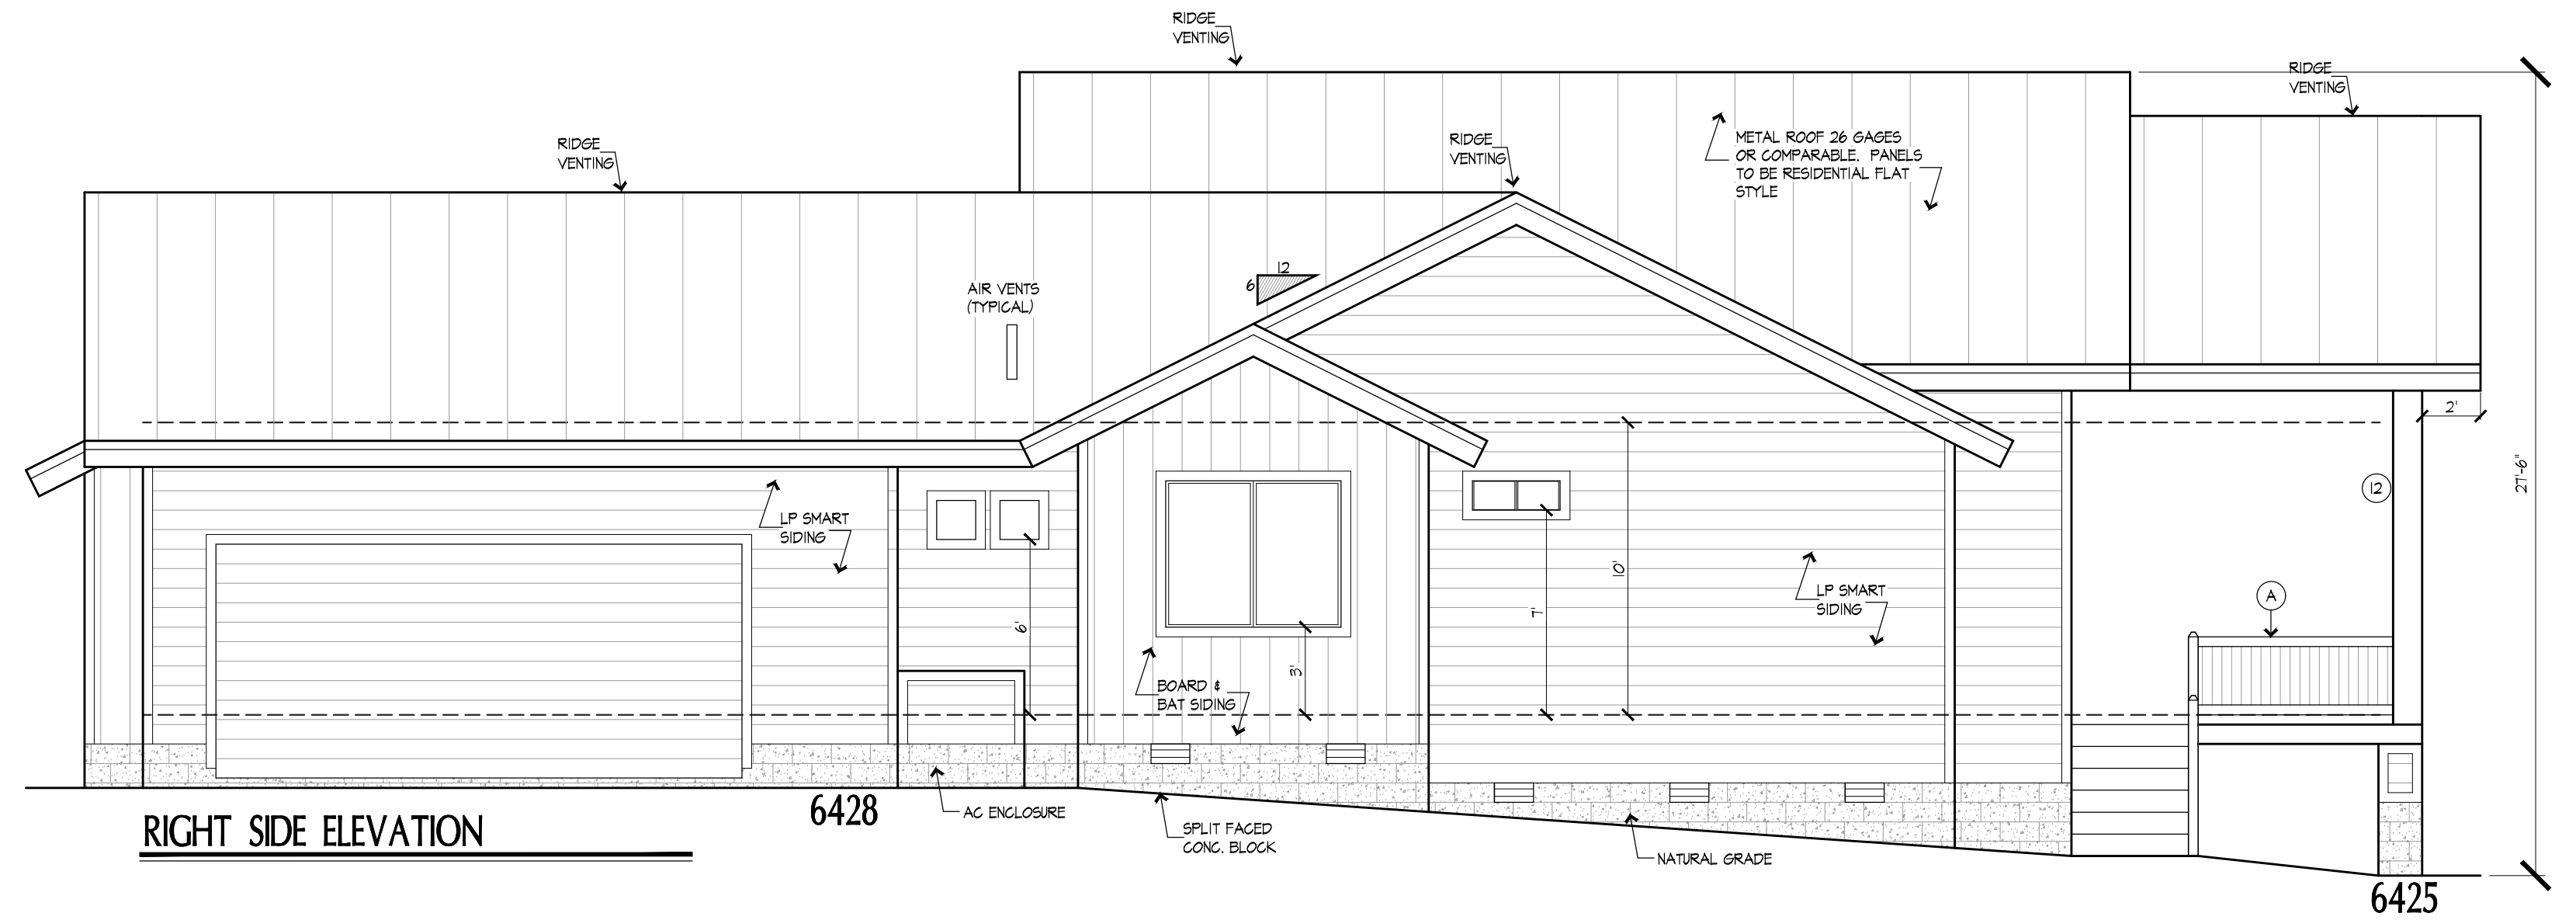

RIGHT SIDE ELEVATION


6428

6425

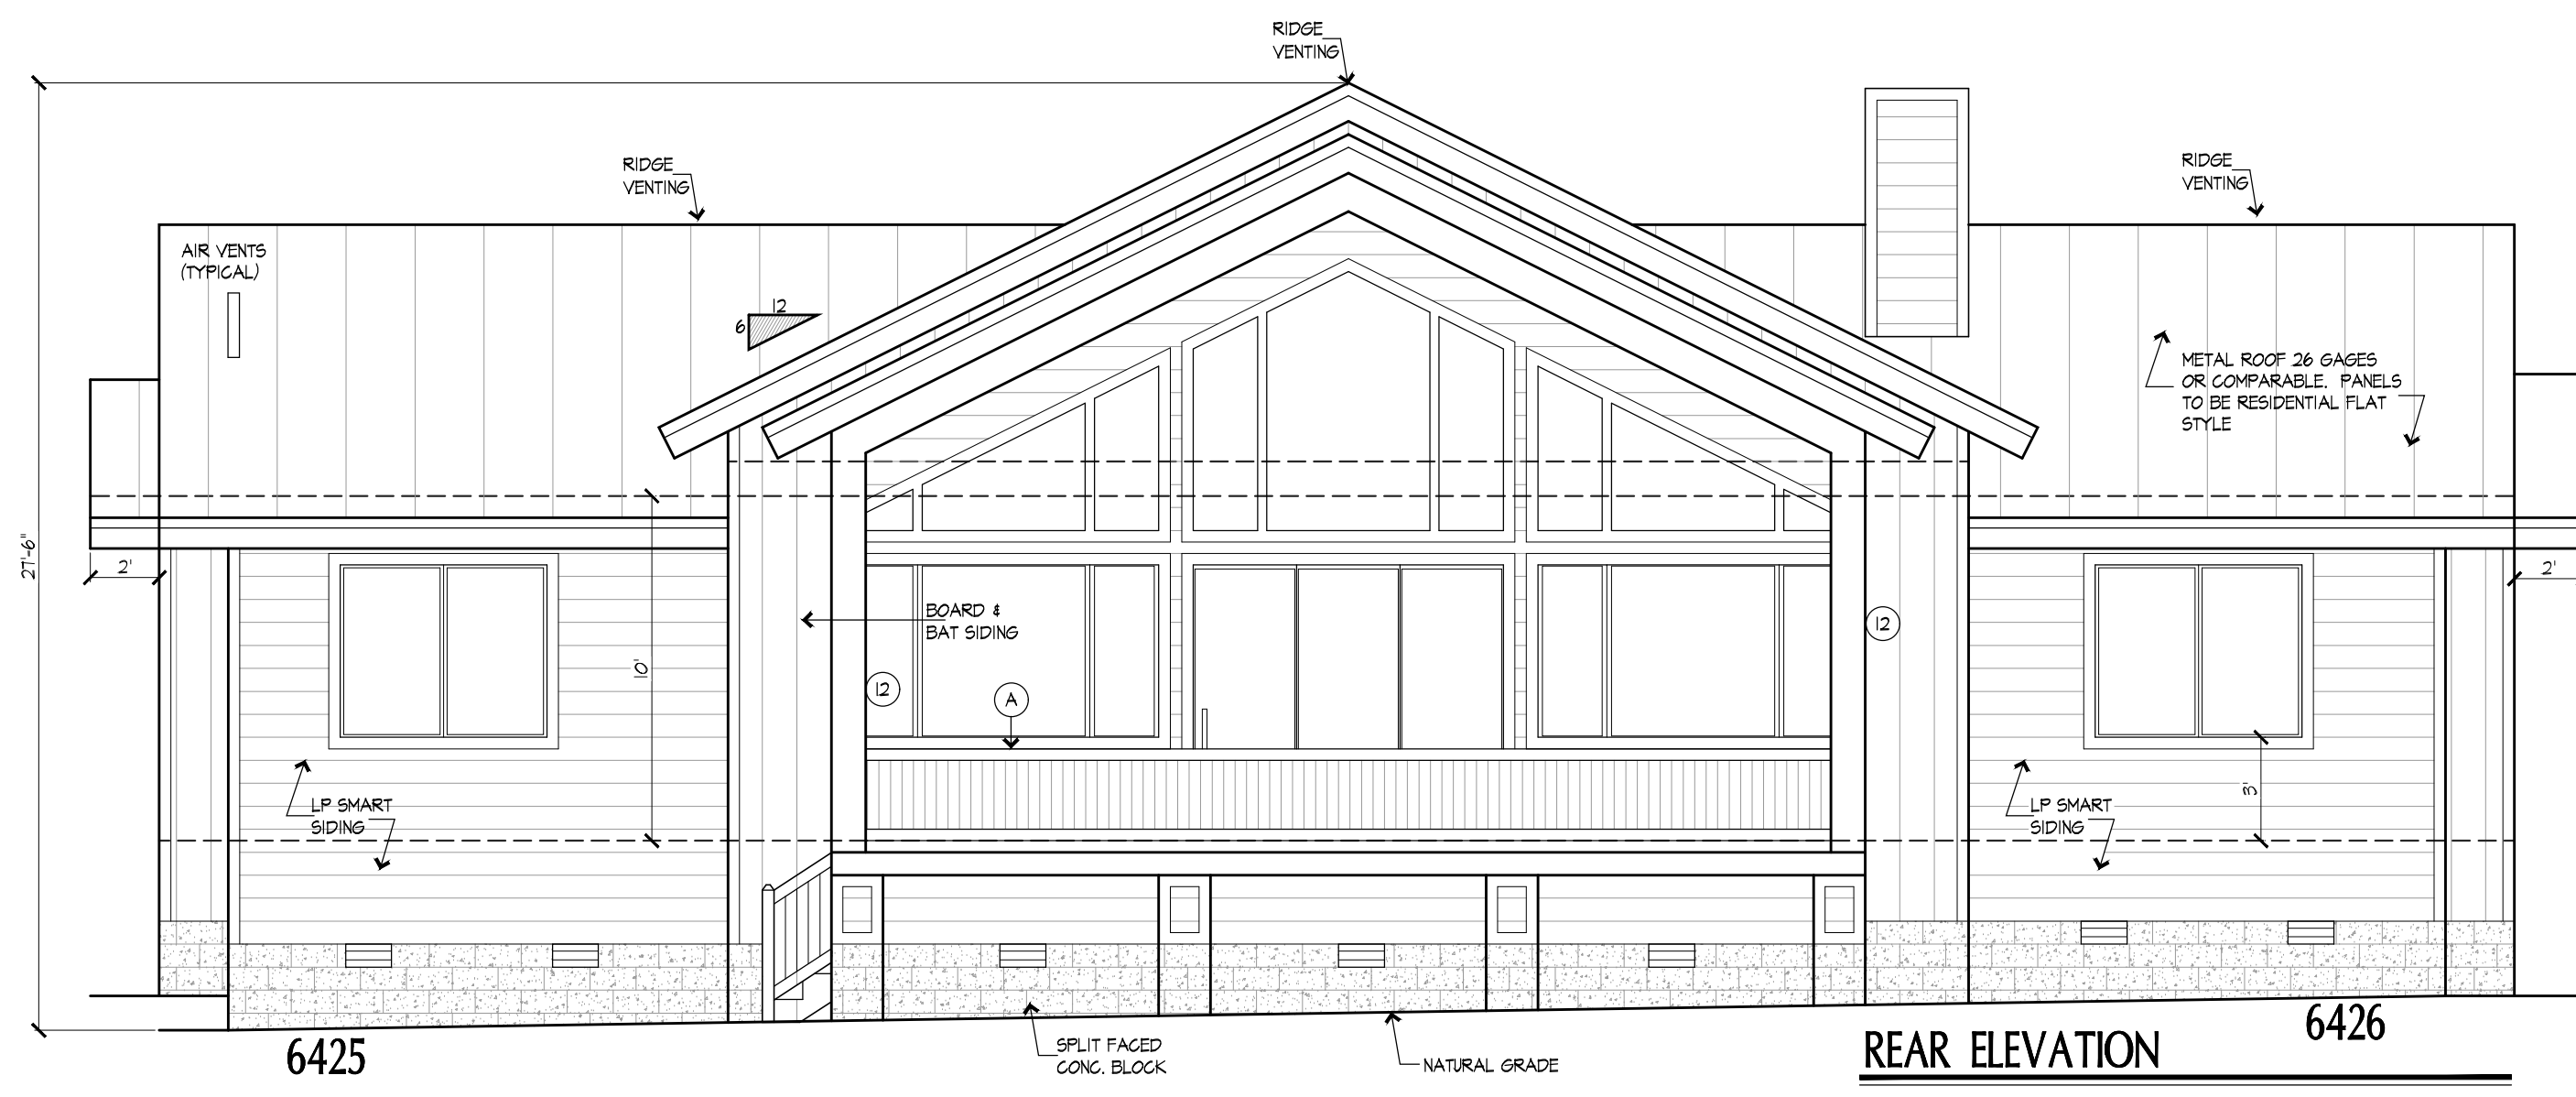

REAR ELEVATION

6426

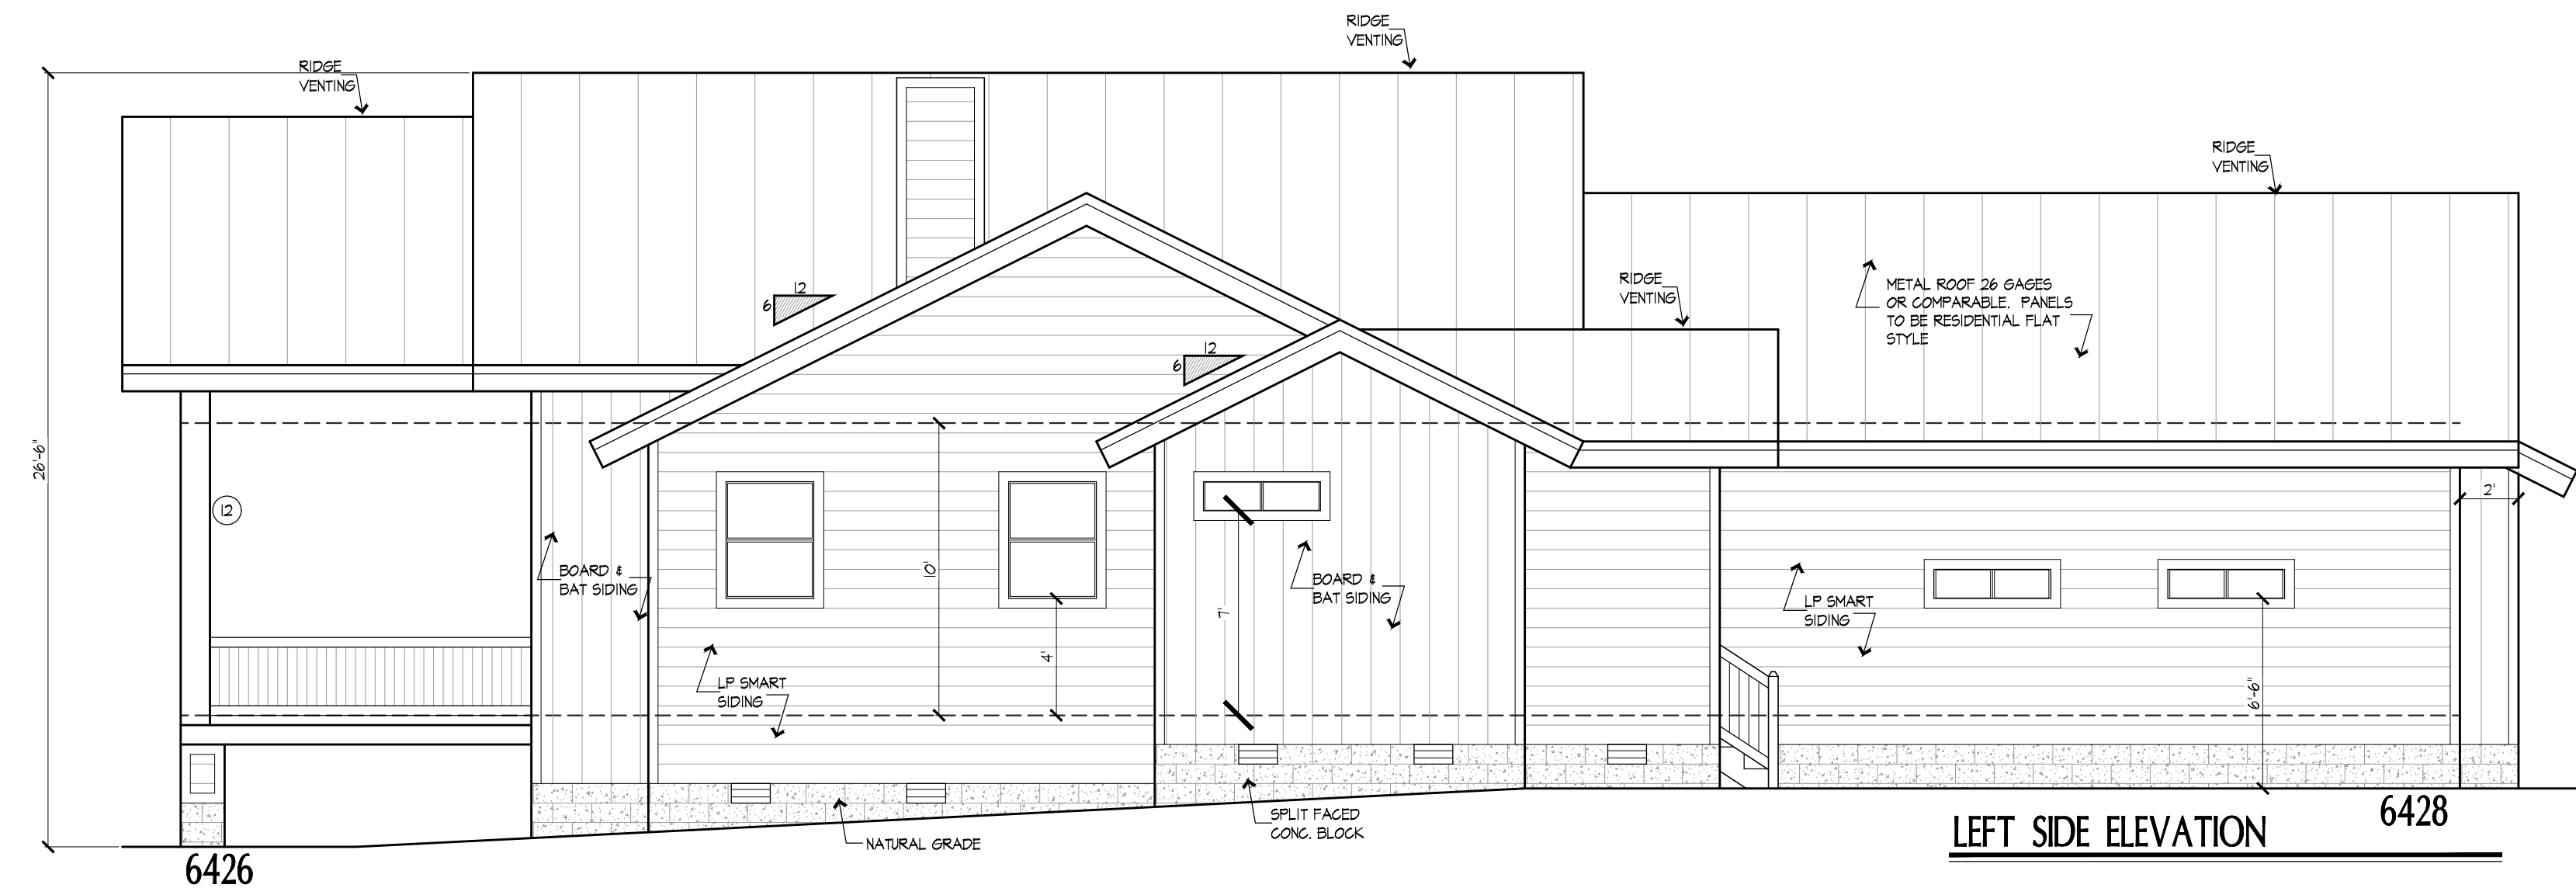

LEFT SIDE ELEVATION

6426

6428