




LEFT SIDE ELEVATION

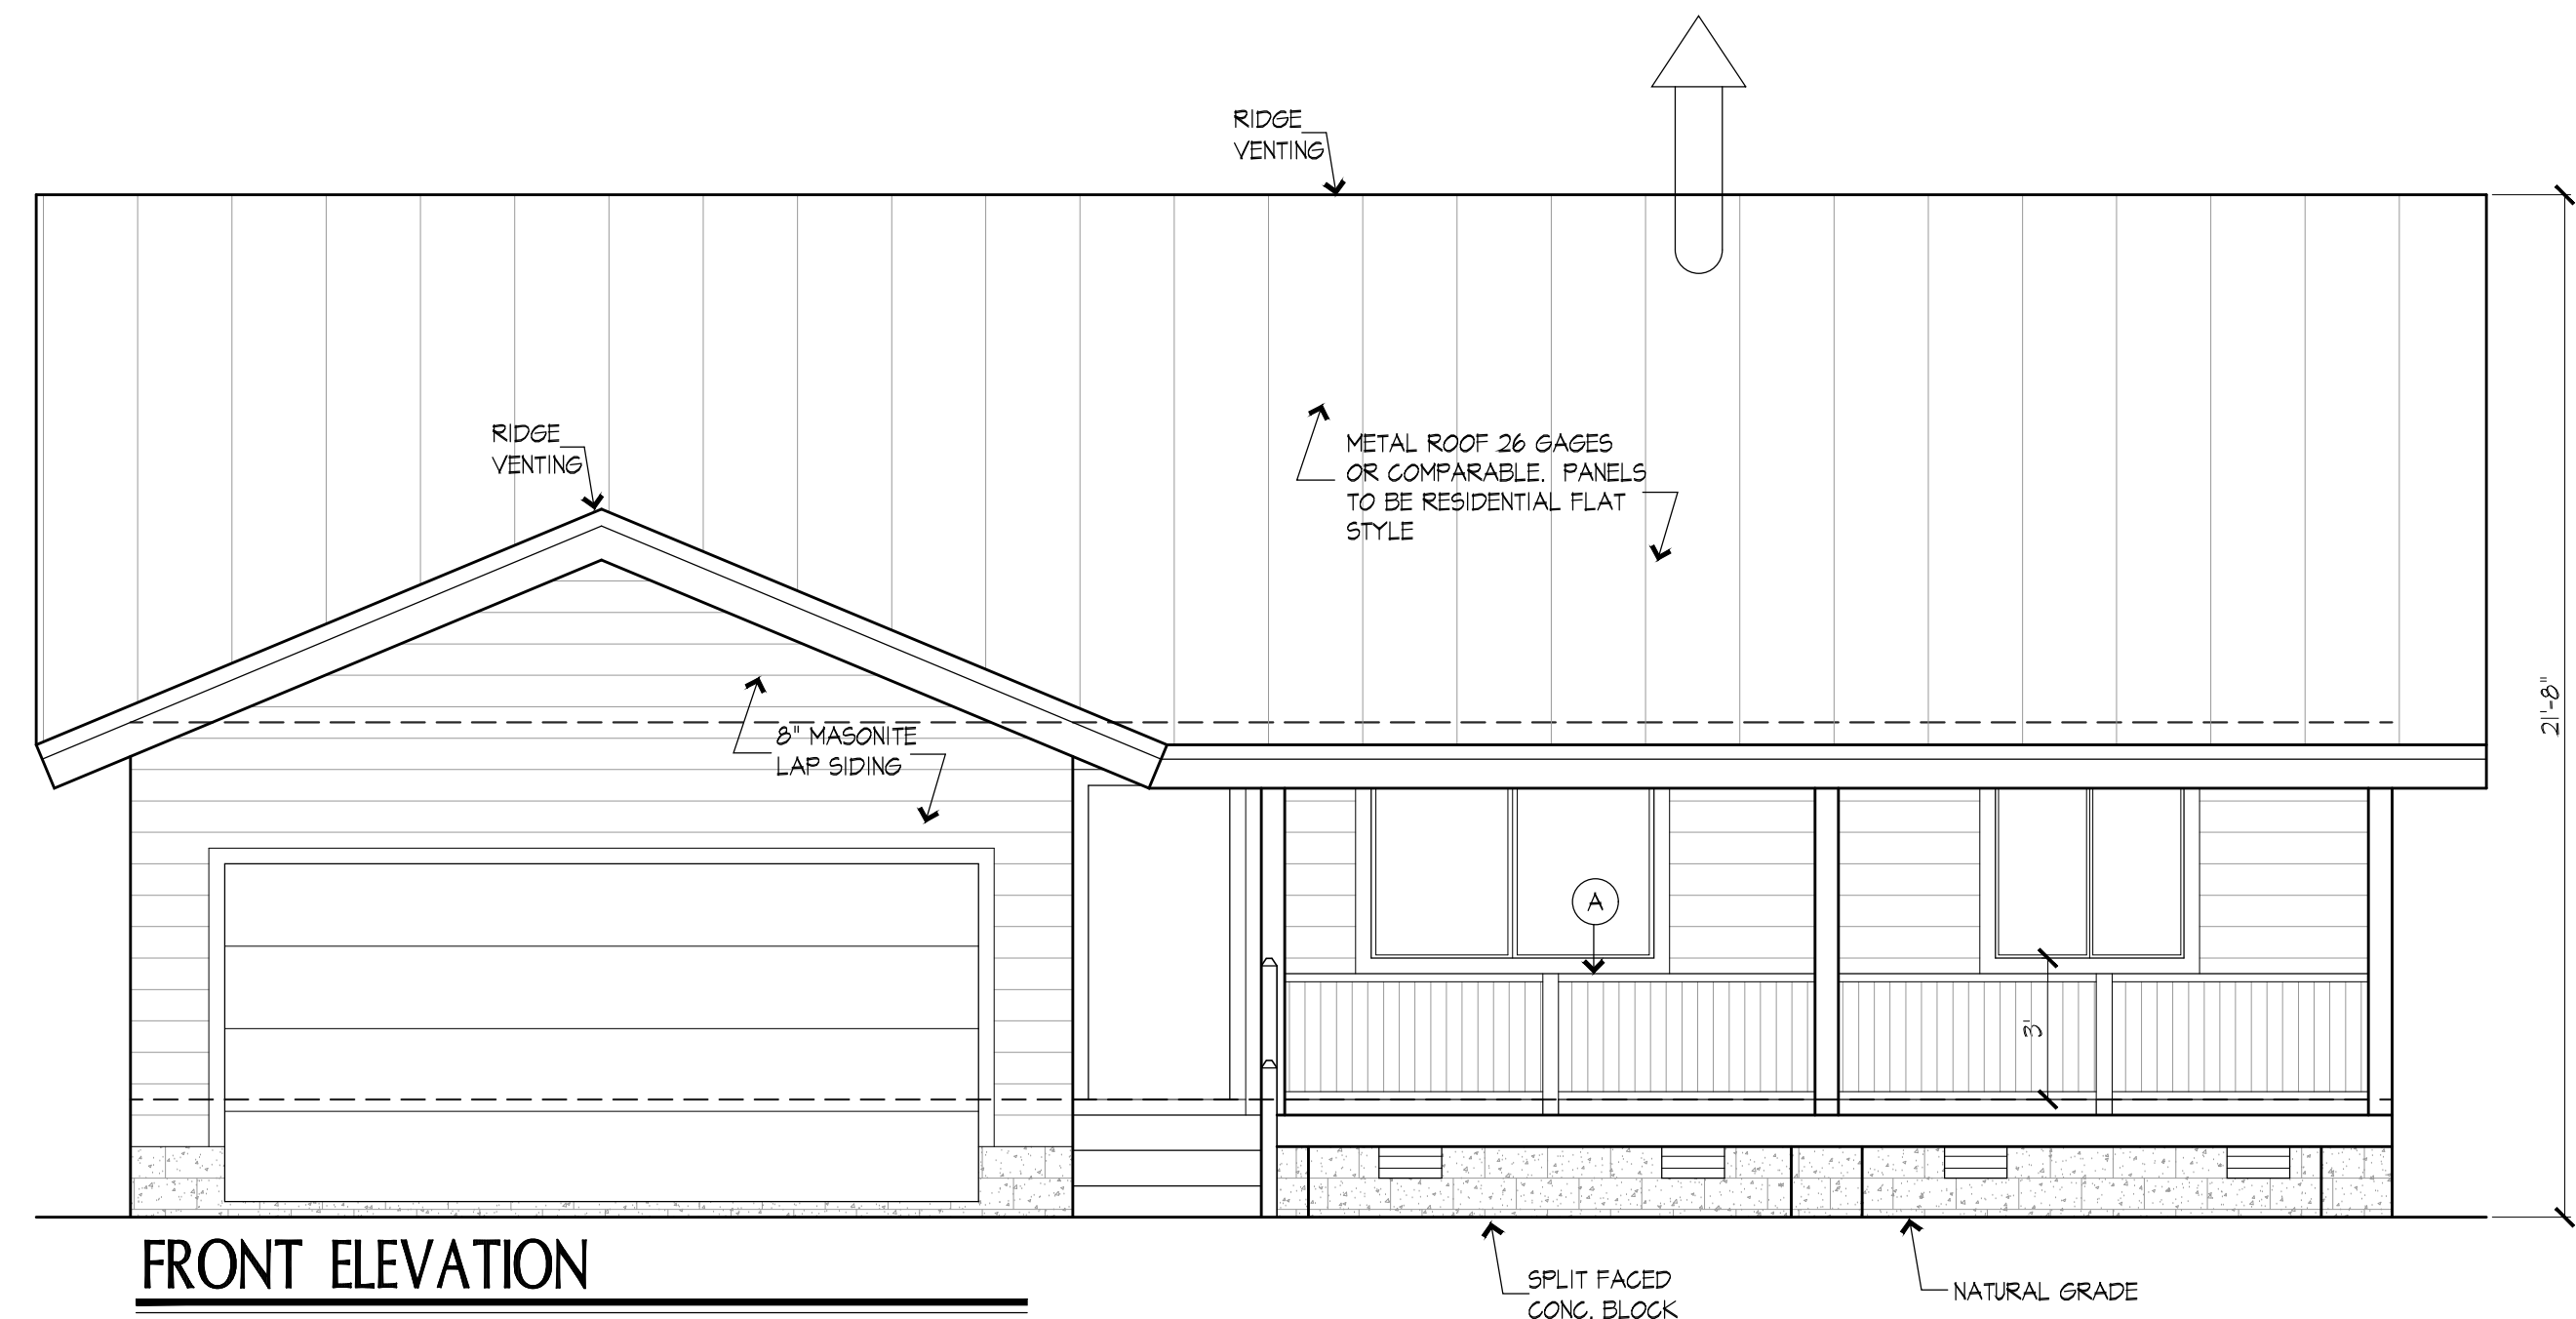

FRONT ELEVATION

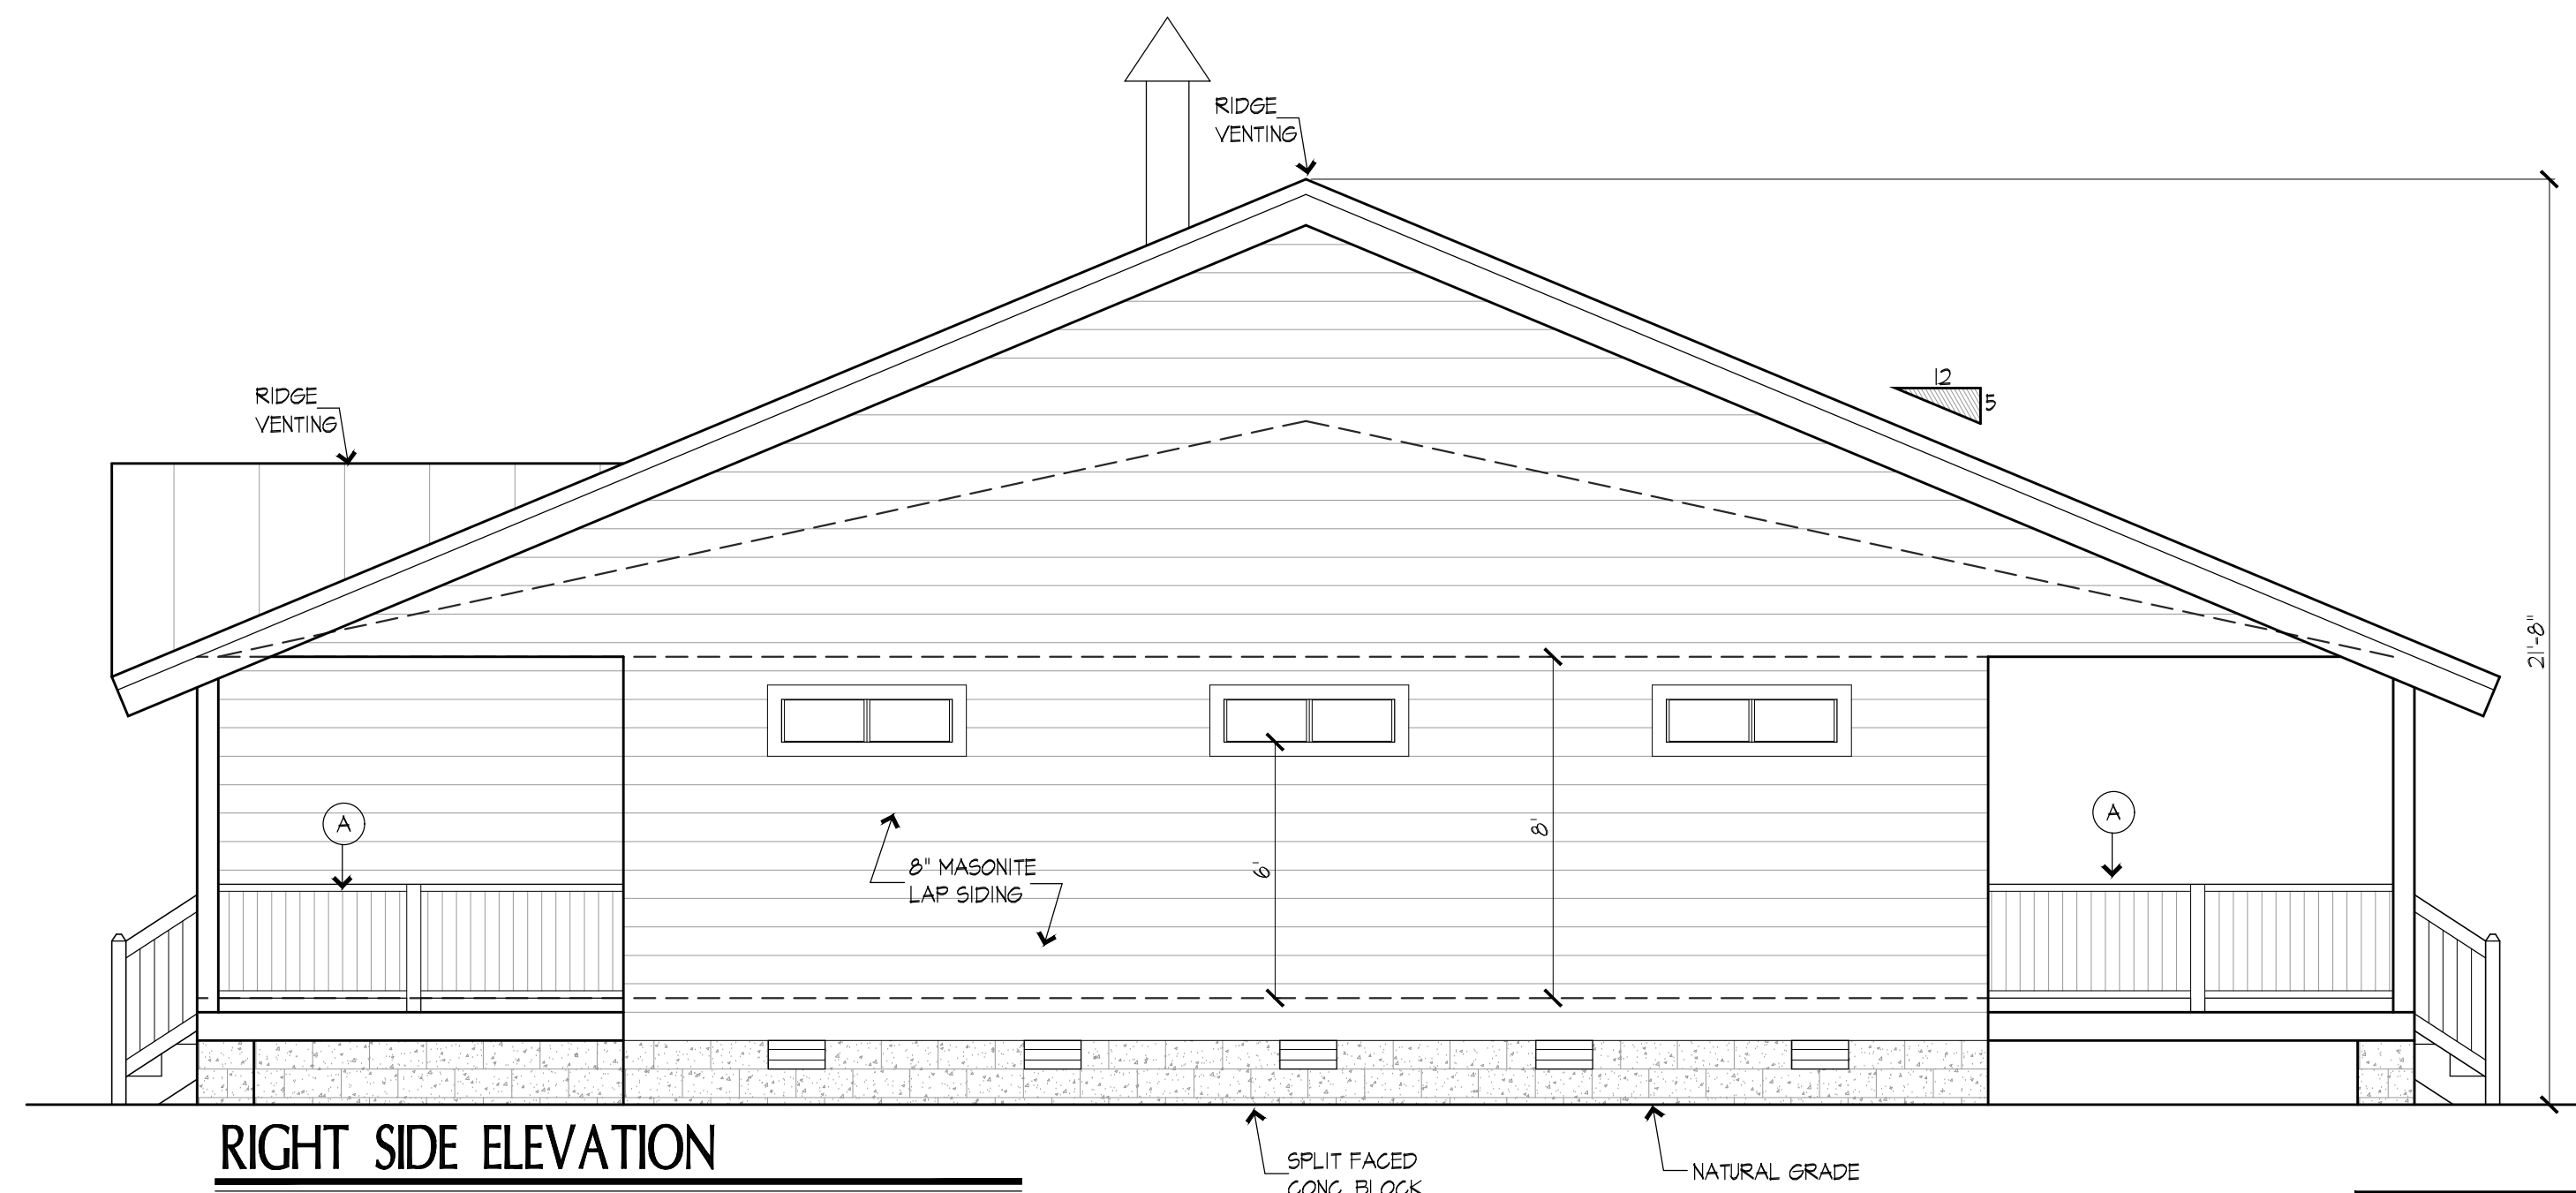

RIGHT SIDE ELEVATION

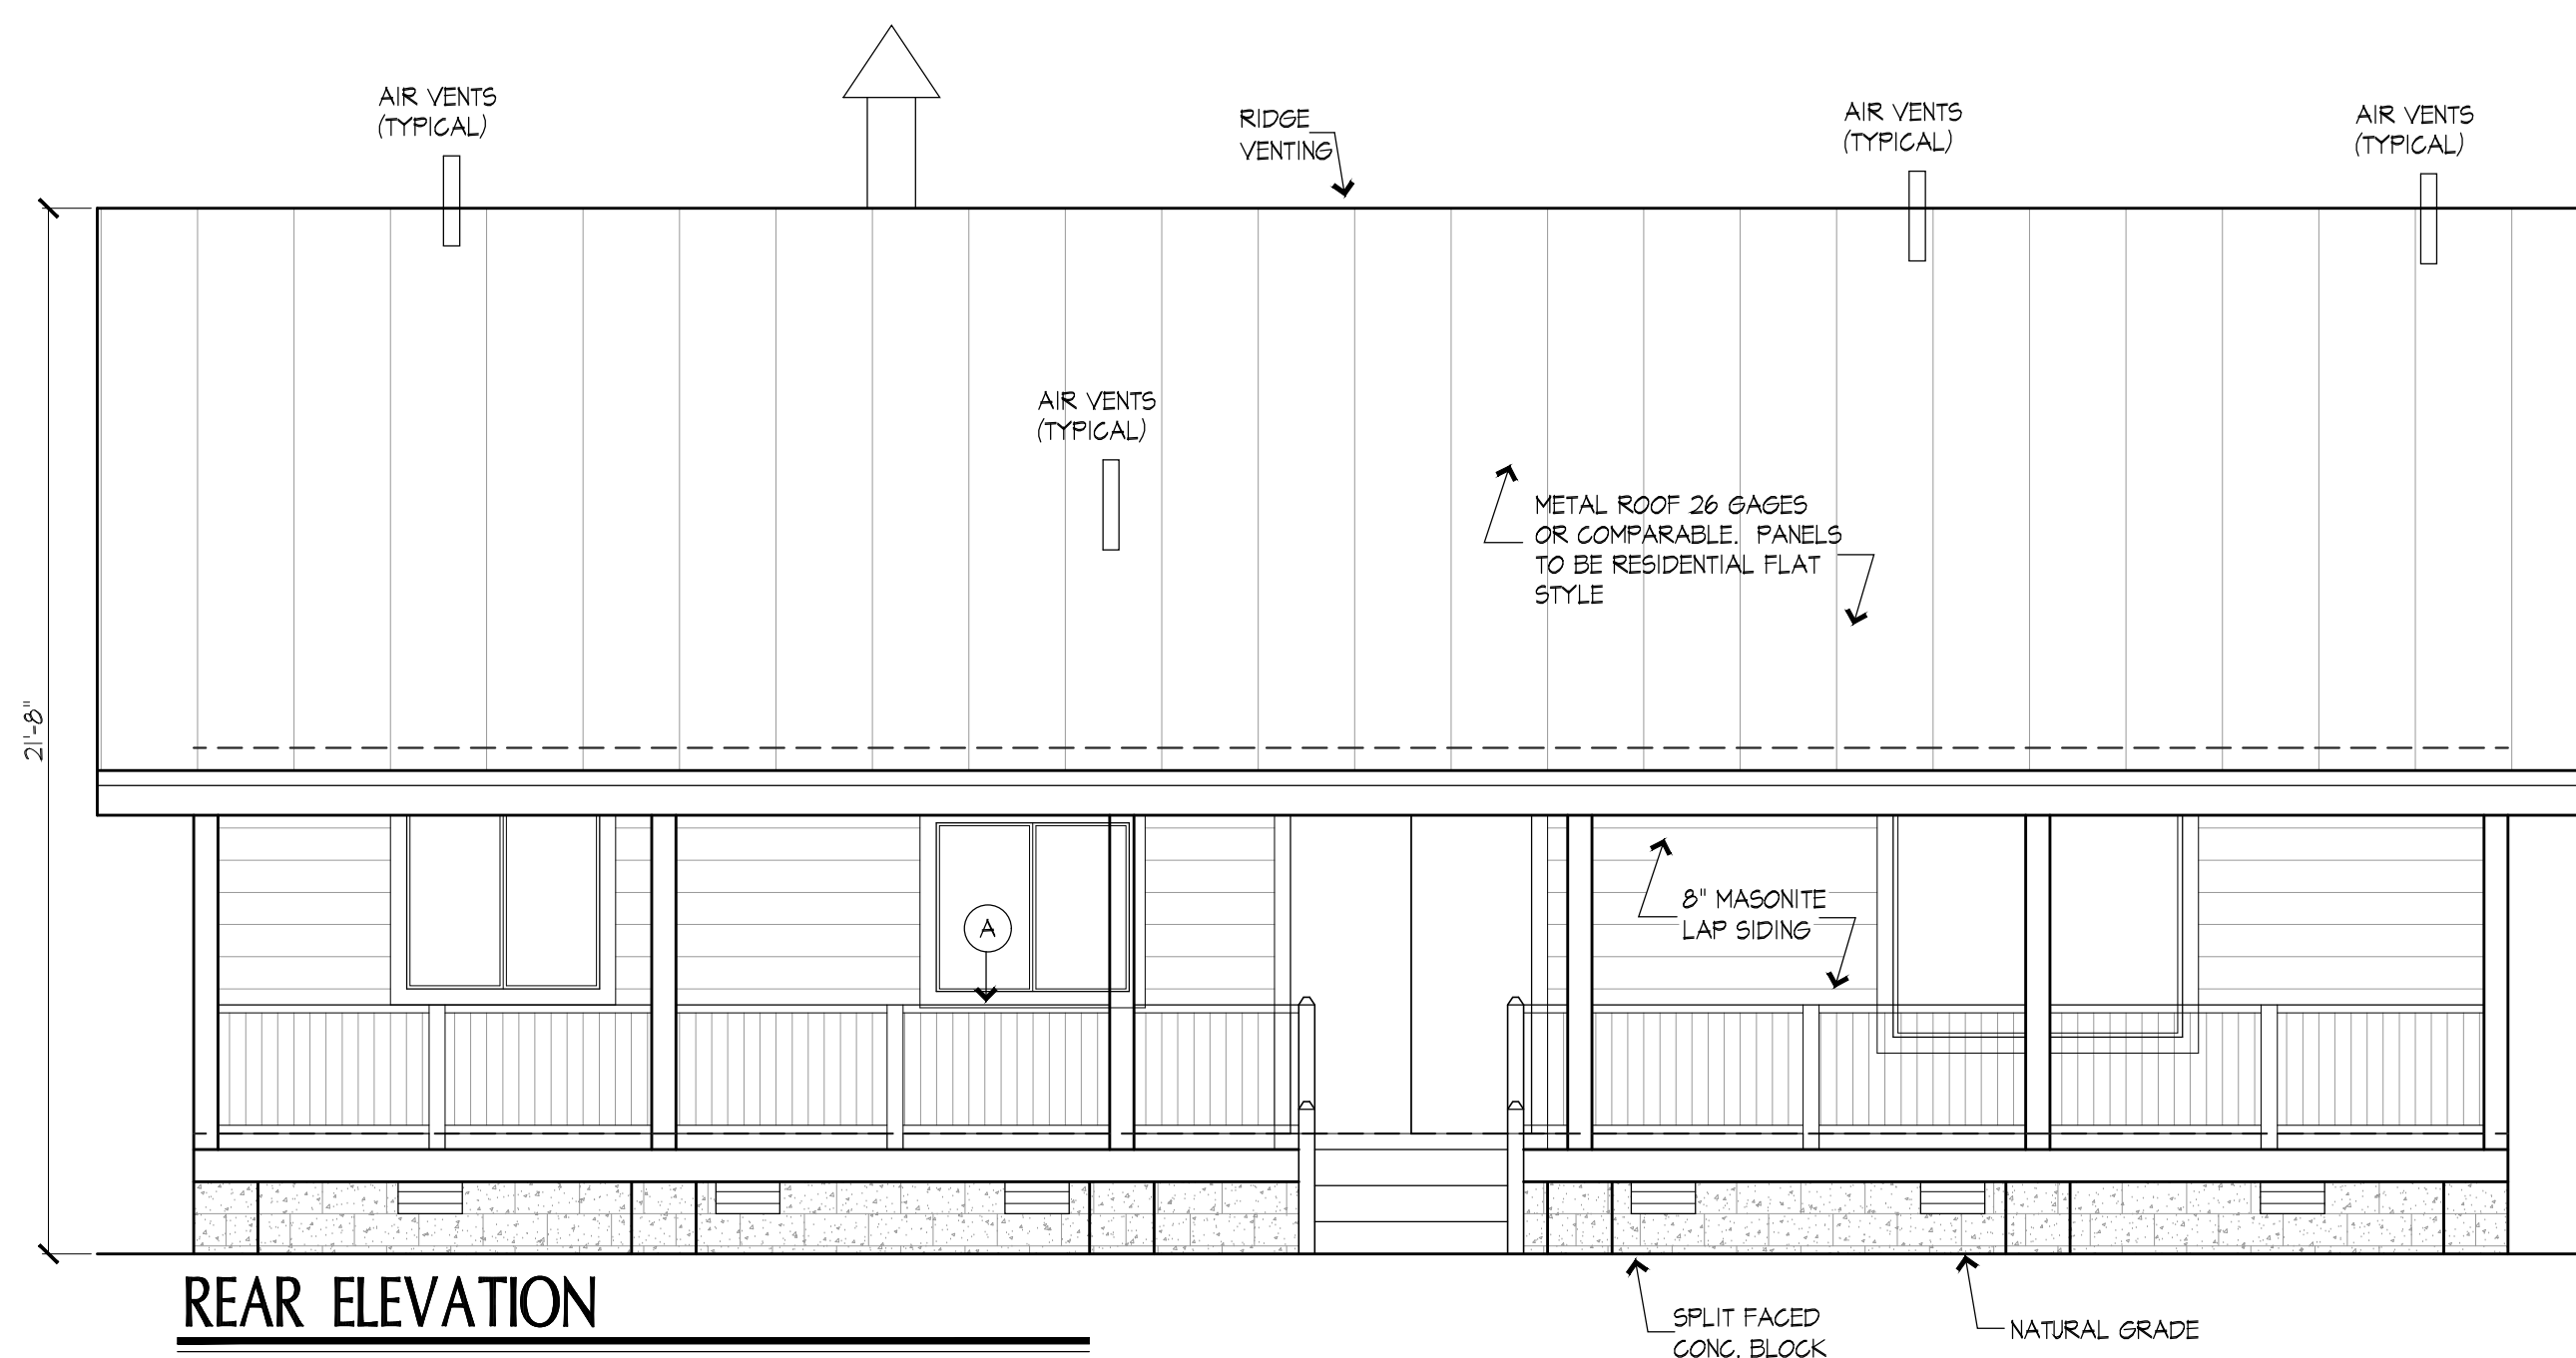

REAR ELEVATION

NO LIABILITY CLAUSE
 THESE DRAWINGS ARE THE INSTRUMENTS OF SERVICE AND THE PROPERTY OF ARROWHEAD DRAFTING. THEY ARE NOT TO BE ASSIGNED TO ANY THIRD PARTY WITHOUT WRITTEN PERMISSION AND CONSENT OF ARROWHEAD DRAFTING. ARROWHEAD DRAFTING HAS NO LIABILITY WHATSOEVER AFTER PLANS ARE REVIEWED AND ACCEPTED BY THE CLIENT AND/OR GENERAL CONTRACTOR. ALL CODE REQUIREMENTS AND BEAM SIZES ARE TO BE VERIFIED BY GENERAL CONTRACTOR AND IT IS ALWAYS SUGGESTED THAT ALL PLANS SHOULD BE REVIEWED BY A LICENSED ENGINEER OR ARCHITECT PRIOR TO ANY CONSTRUCTION.

A	GUARDRAIL & DECK 36" HIGH GUARDRAIL W/ OPENINGS AS PER 2006 IRC R312.2 (TYP)
C	CHIMNEY SPARK ARRESTOR & CHIMNEY CAP
CHIMNEYS / TERMINATION CHIMNEYS SHALL EXTEND AT LEAST 2' (610 MM) HIGHER THAN ANY PORTION OF A BUILDING WITHIN 10' (3048 MM), BUT SHALL NOT BE LESS THAN 3' (914 MM) ABOVE THE HIGHEST POINT WHERE THE CHIMNEY PASSES THROUGH THE ROOF. 2006 IRC R1001.6	
SHEET INDEX	
1	ELEVATION PLAN
2	FLOOR PLAN
3	ELECTRICAL PLAN
4	FOUNDATION PLAN
5	FRAMING PLAN
6	SITE PLAN
DT	DETAILS
GN	GENERAL NOTES