




NO LIABILITY CLAUSE
 THESE DRAWINGS ARE THE INSTRUMENTS OF SERVICE AND THE PROPERTY OF ARROWHEAD DRAFTING. THEY ARE NOT TO BE ASSIGNED TO ANY THIRD PARTY WITHOUT WRITTEN PERMISSION AND CONSENT OF ARROWHEAD DRAFTING. ARROWHEAD DRAFTING HAS NO LIABILITY WHATSOEVER AFTER PLANS ARE REVIEWED AND ACCEPTED BY THE CLIENT AND/OR GENERAL CONTRACTOR. ALL CODE REQUIREMENTS AND BEAM SIZES ARE TO BE VERIFIED BY GENERAL CONTRACTOR AND IT IS ALWAYS SUGGESTED THAT ALL PLANS SHOULD BE REVIEWED BY A LICENSED ENGINEER OR ARCHITECT PRIOR TO ANY CONSTRUCTION.

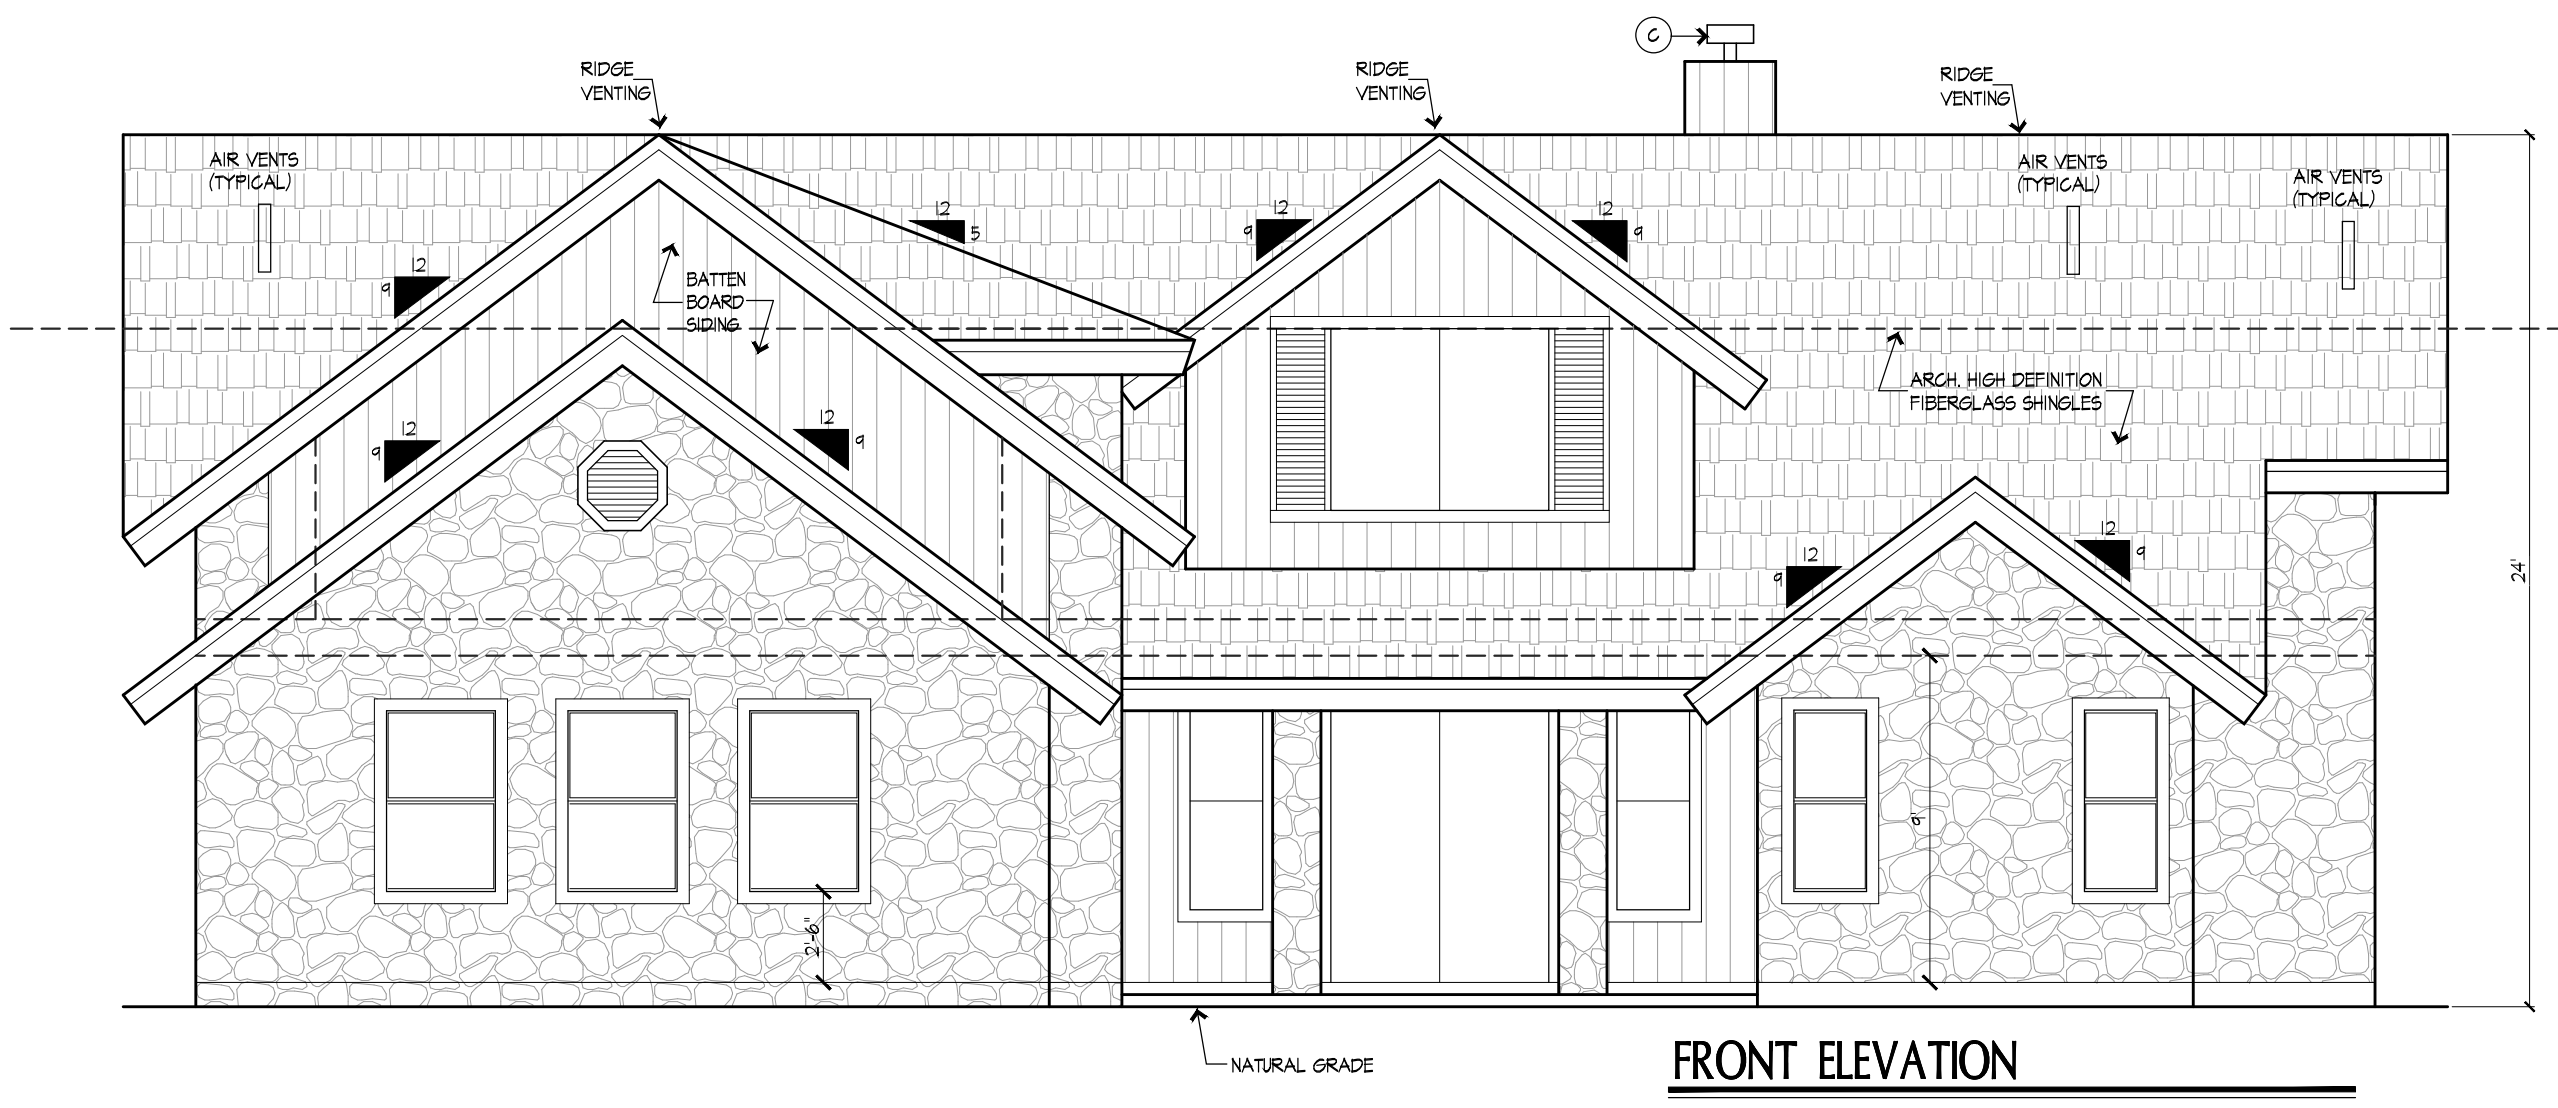


FRONT ELEVATION

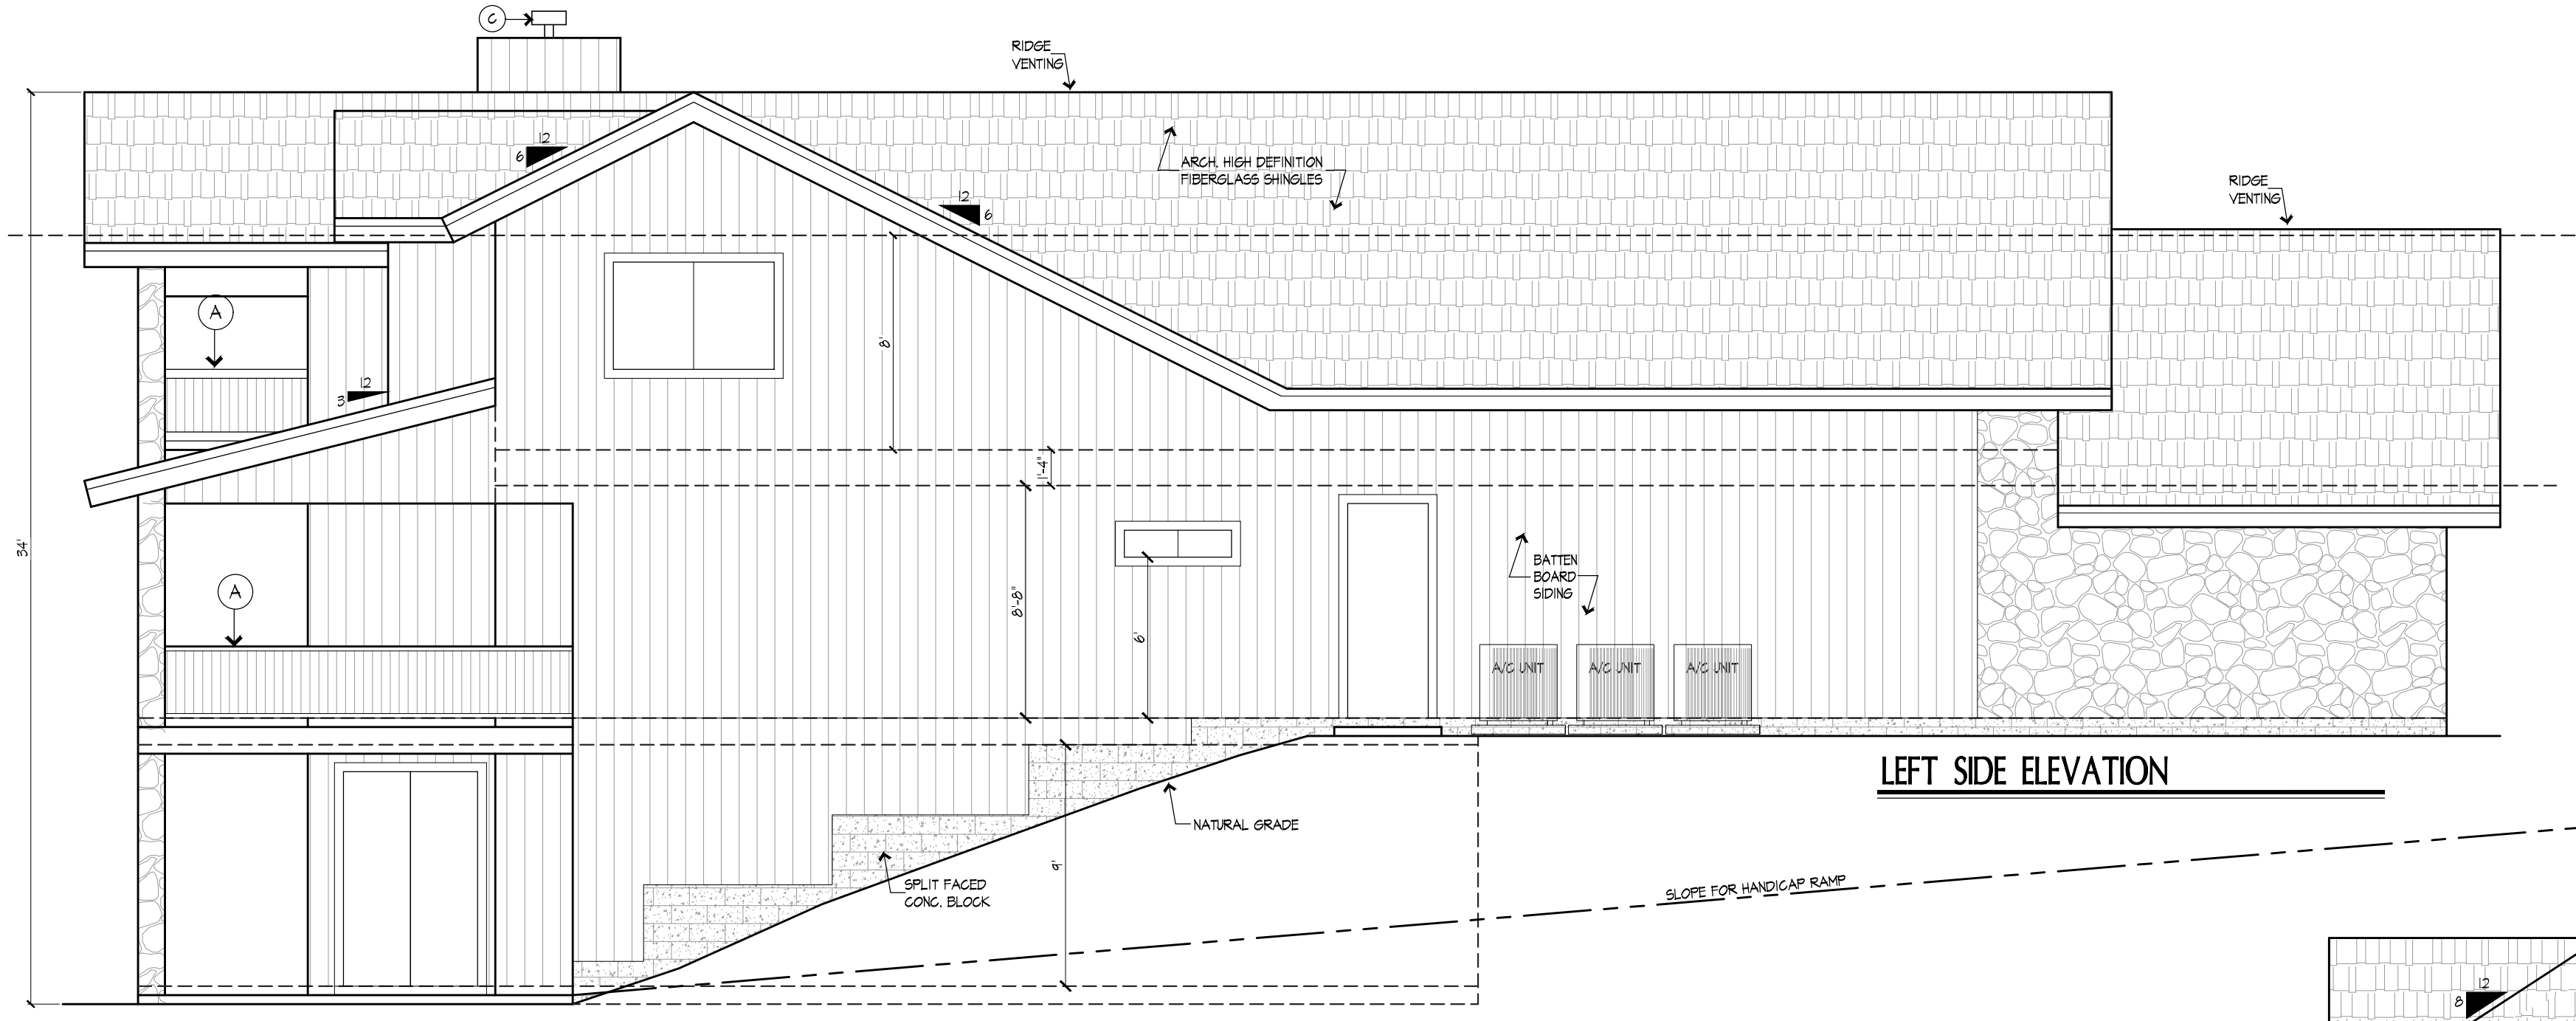

LEFT SIDE ELEVATION

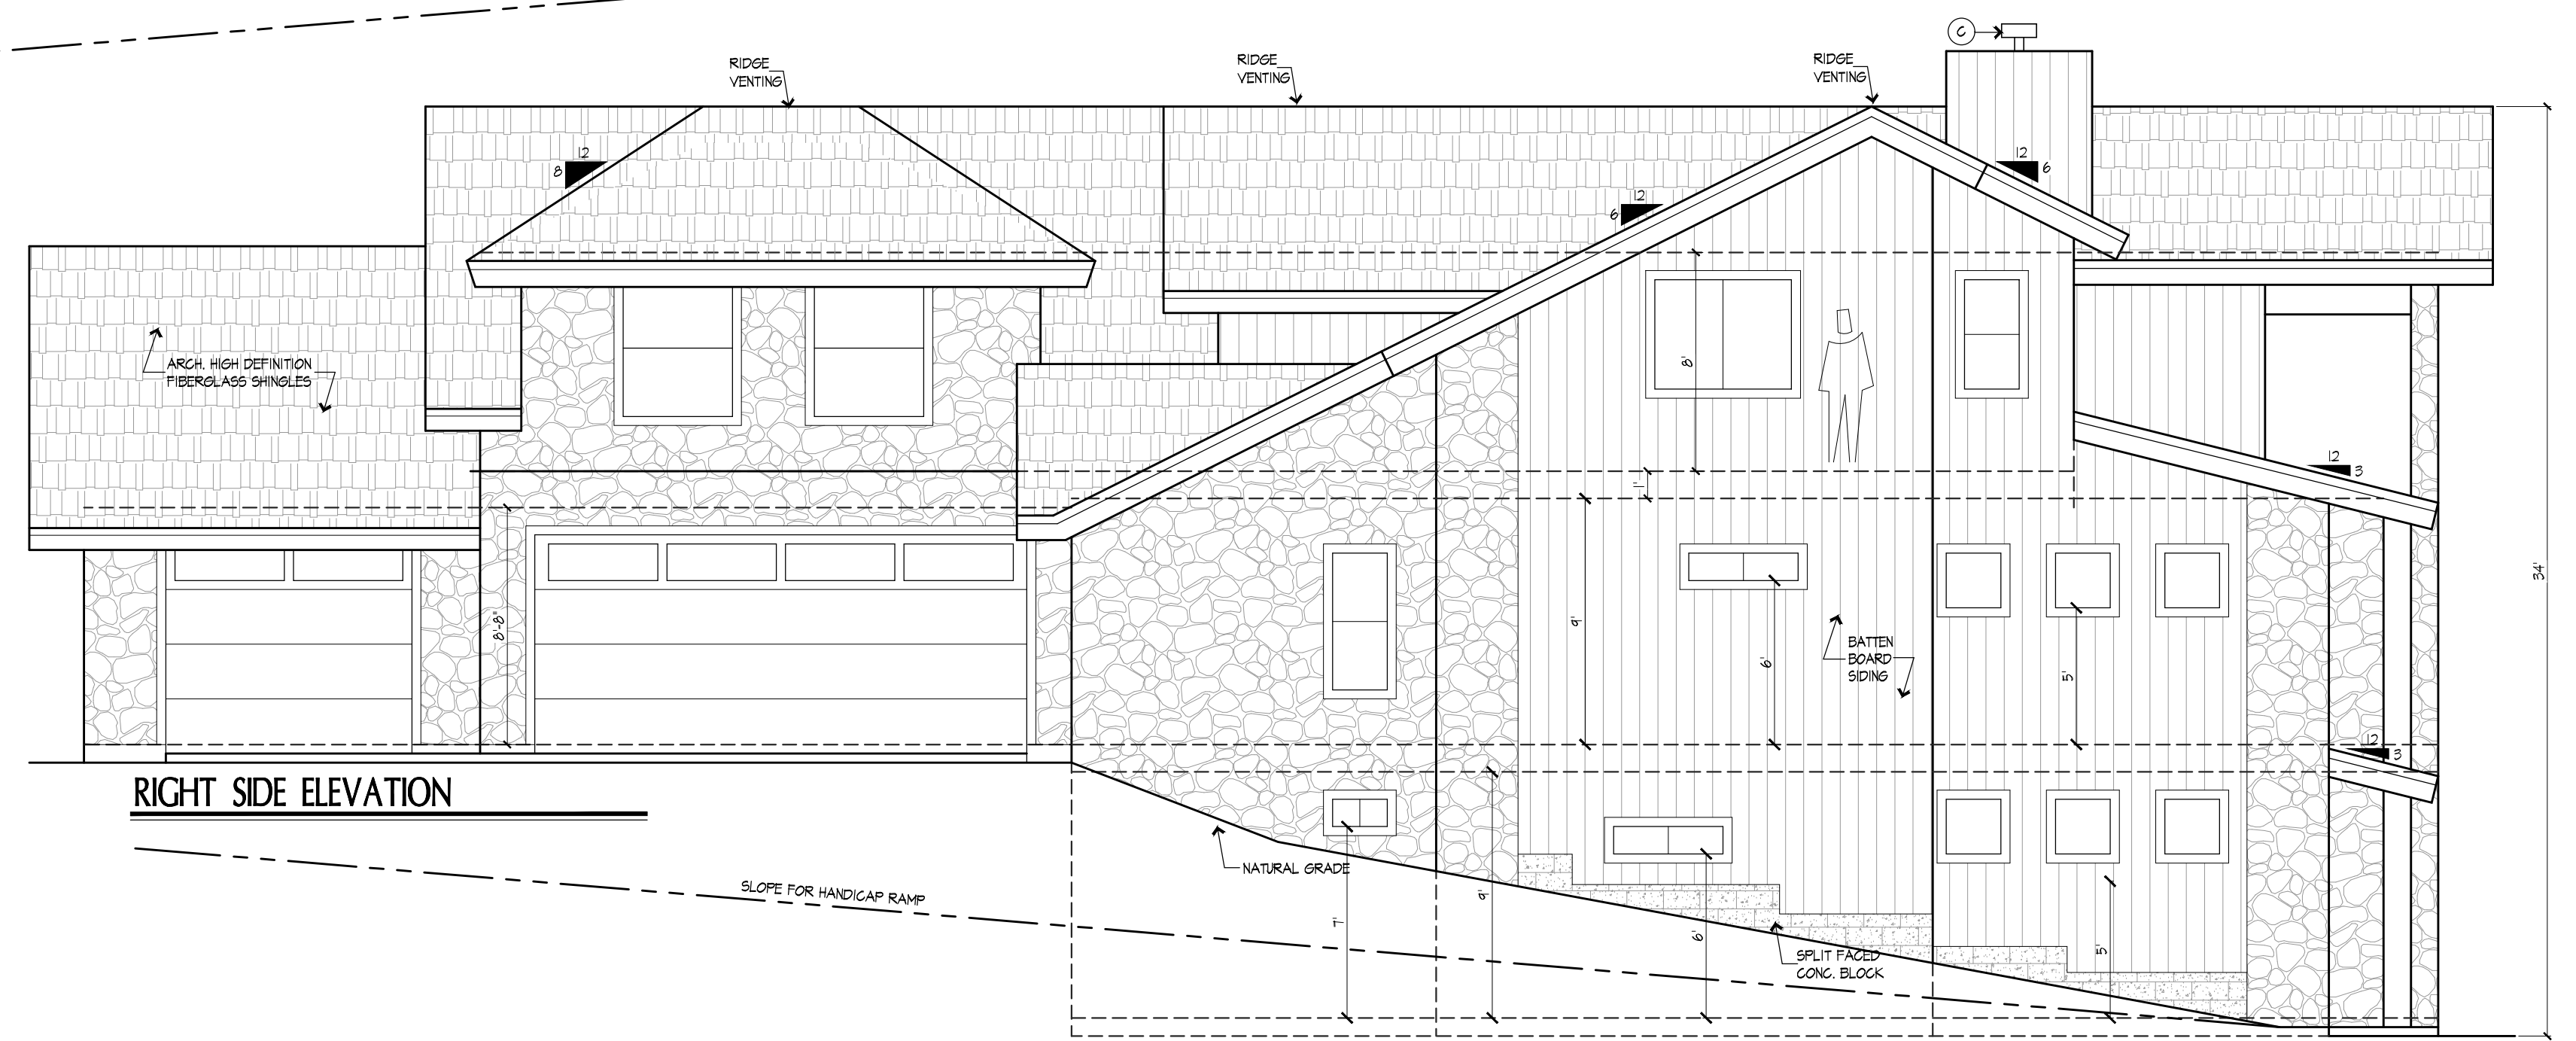

RIGHT SIDE ELEVATION

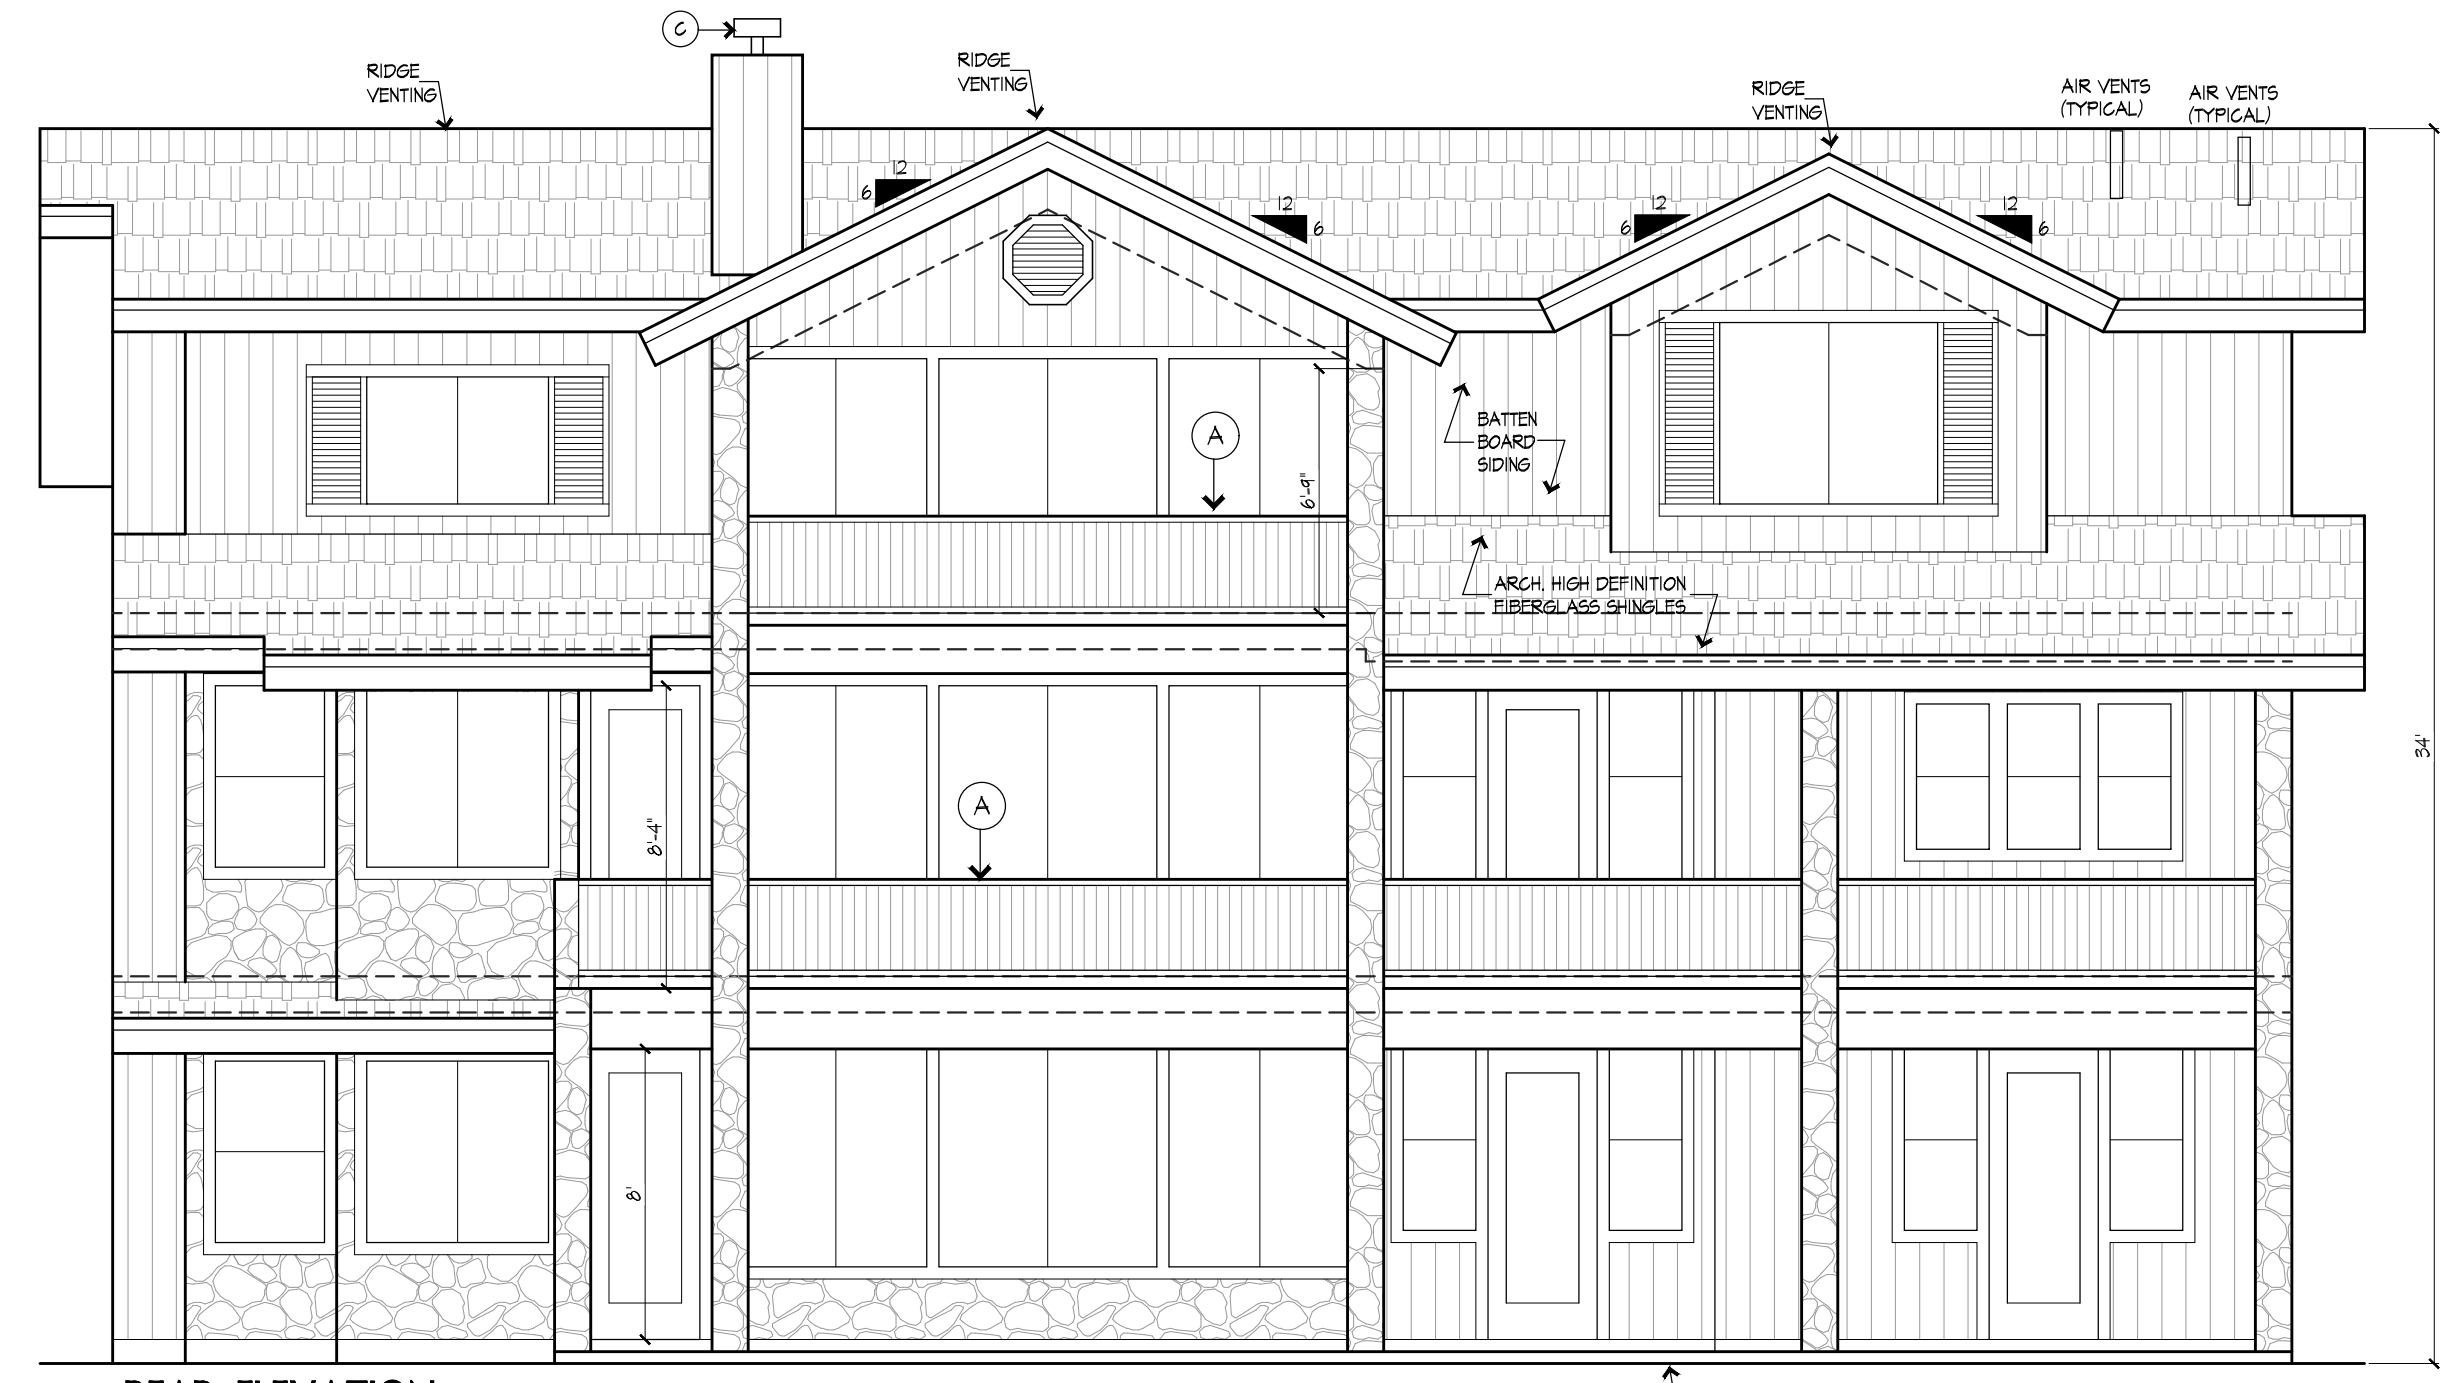

REAR ELEVATION

CHIMNEYS / TERMINATION
 CHIMNEYS SHALL EXTEND AT LEAST 2' (610 MM) HIGHER THAN ANY PORTION OF A BUILDING WITHIN 10' (3048 MM), BUT SHALL NOT BE LESS THAN 3' (914 MM) ABOVE THE HIGHEST POINT WHERE THE CHIMNEY PASSES THROUGH THE ROOF. 2006 IRC R1001.6

A GUARDRAIL & DECK
 36" HIGH GUARDRAIL W/ OPENINGS AS PER 2006 IRC R312.2 (TYP)

C CHIMNEY
 SPARK ARRESTOR & CHIMNEY CAP

SHEET INDEX

1-EV	ELEVATION PLAN
2-21-FL	FLOOR PLAN
3-EL	ELECTRICAL PLAN
4-FD	FOUNDATION PLAN
5-FR	FRAMING PLAN
6-SD	SECTION DETAILS
7-ST	SITE PLAN
8-DT	DETAILS
9-CN	GENERAL NOTES