


FRONT ELEVATION

6508

6507

DOORS/WINDOW TRIM
ALL DOORS AND WINDOW TRIM TO BE 3x6
HEADER/SILL AND 3x4 SIDES WITH 2" RELIEF. SEE
"N" DETAIL ON DT SHEET FOR MORE DETAILS.

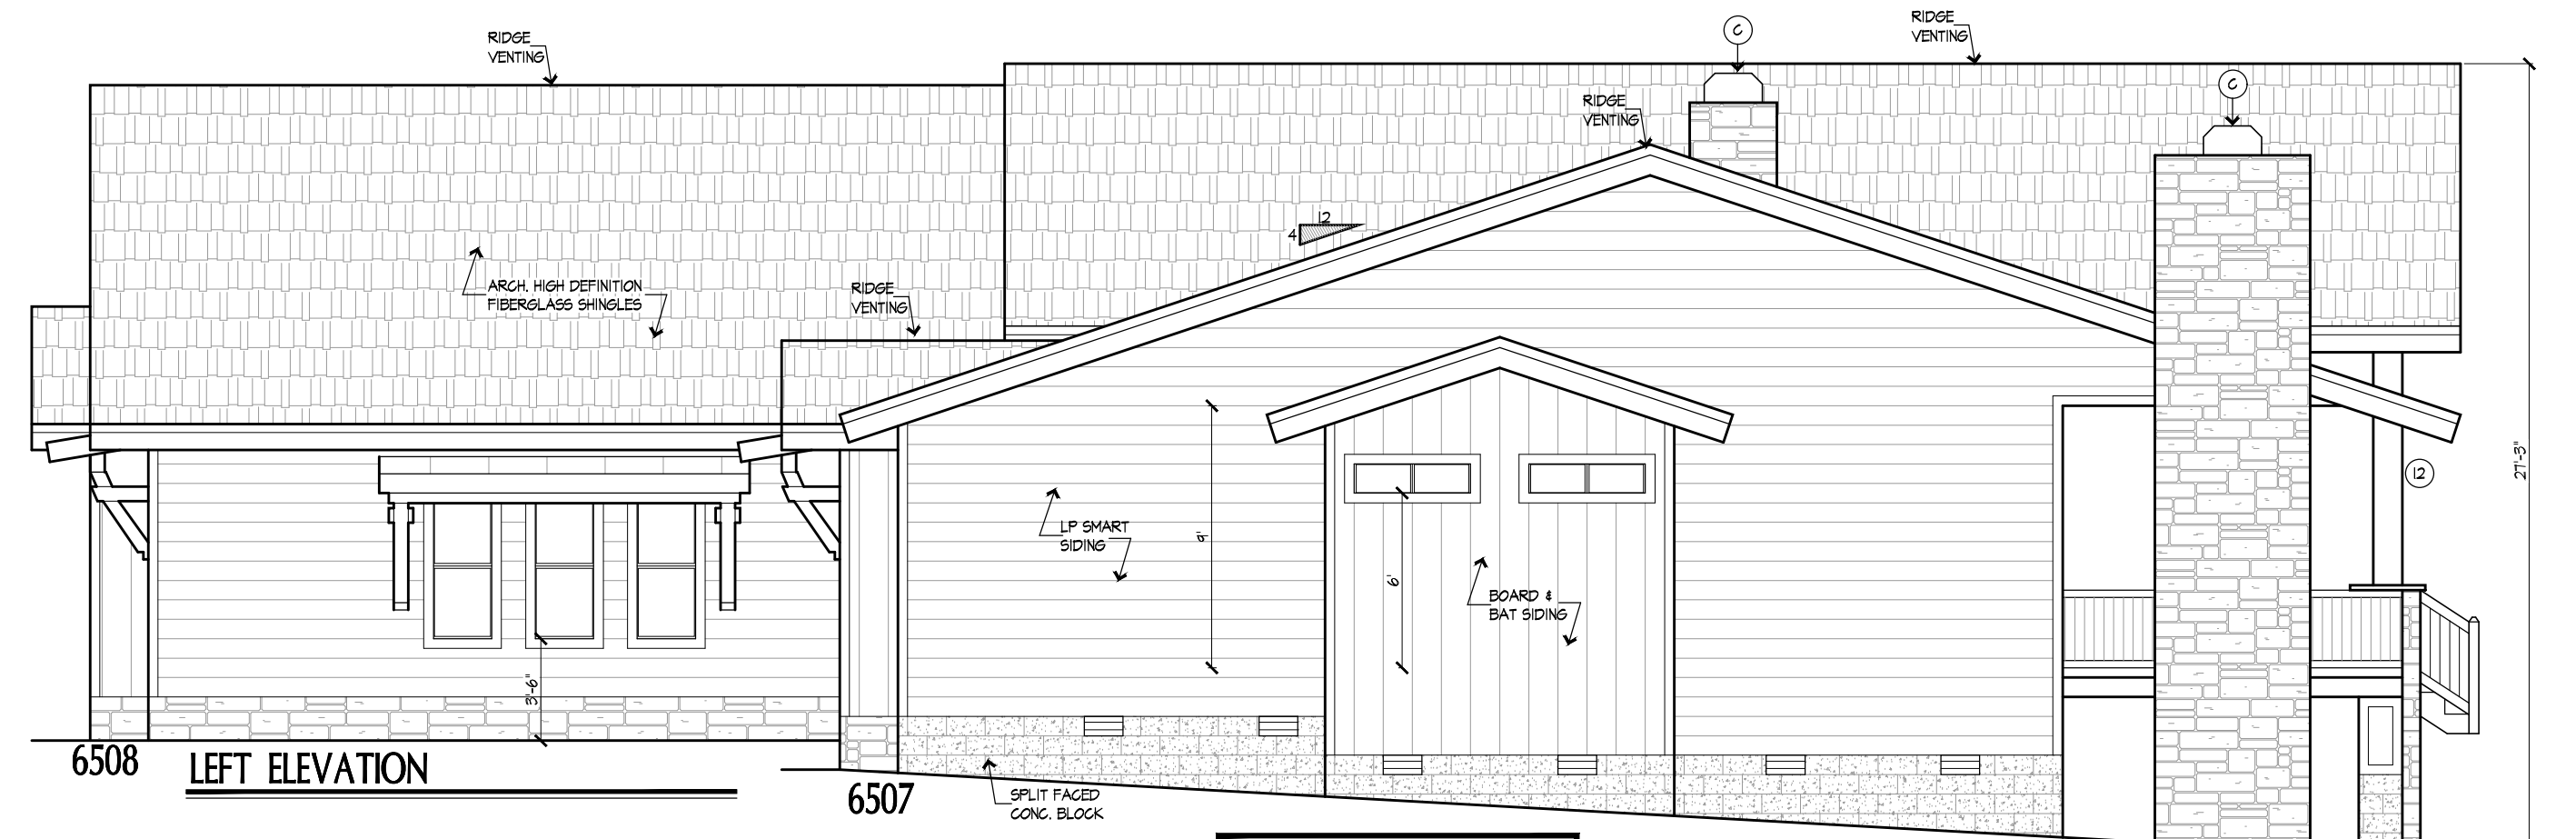


LEFT ELEVATION

6508

6507

6504

DOORS/WINDOW TRIM
ALL DOORS AND WINDOW TRIM TO BE 3x6
HEADER/SILL AND 3x4 SIDES WITH 2" RELIEF. SEE
"N" DETAIL ON DT SHEET FOR MORE DETAILS.

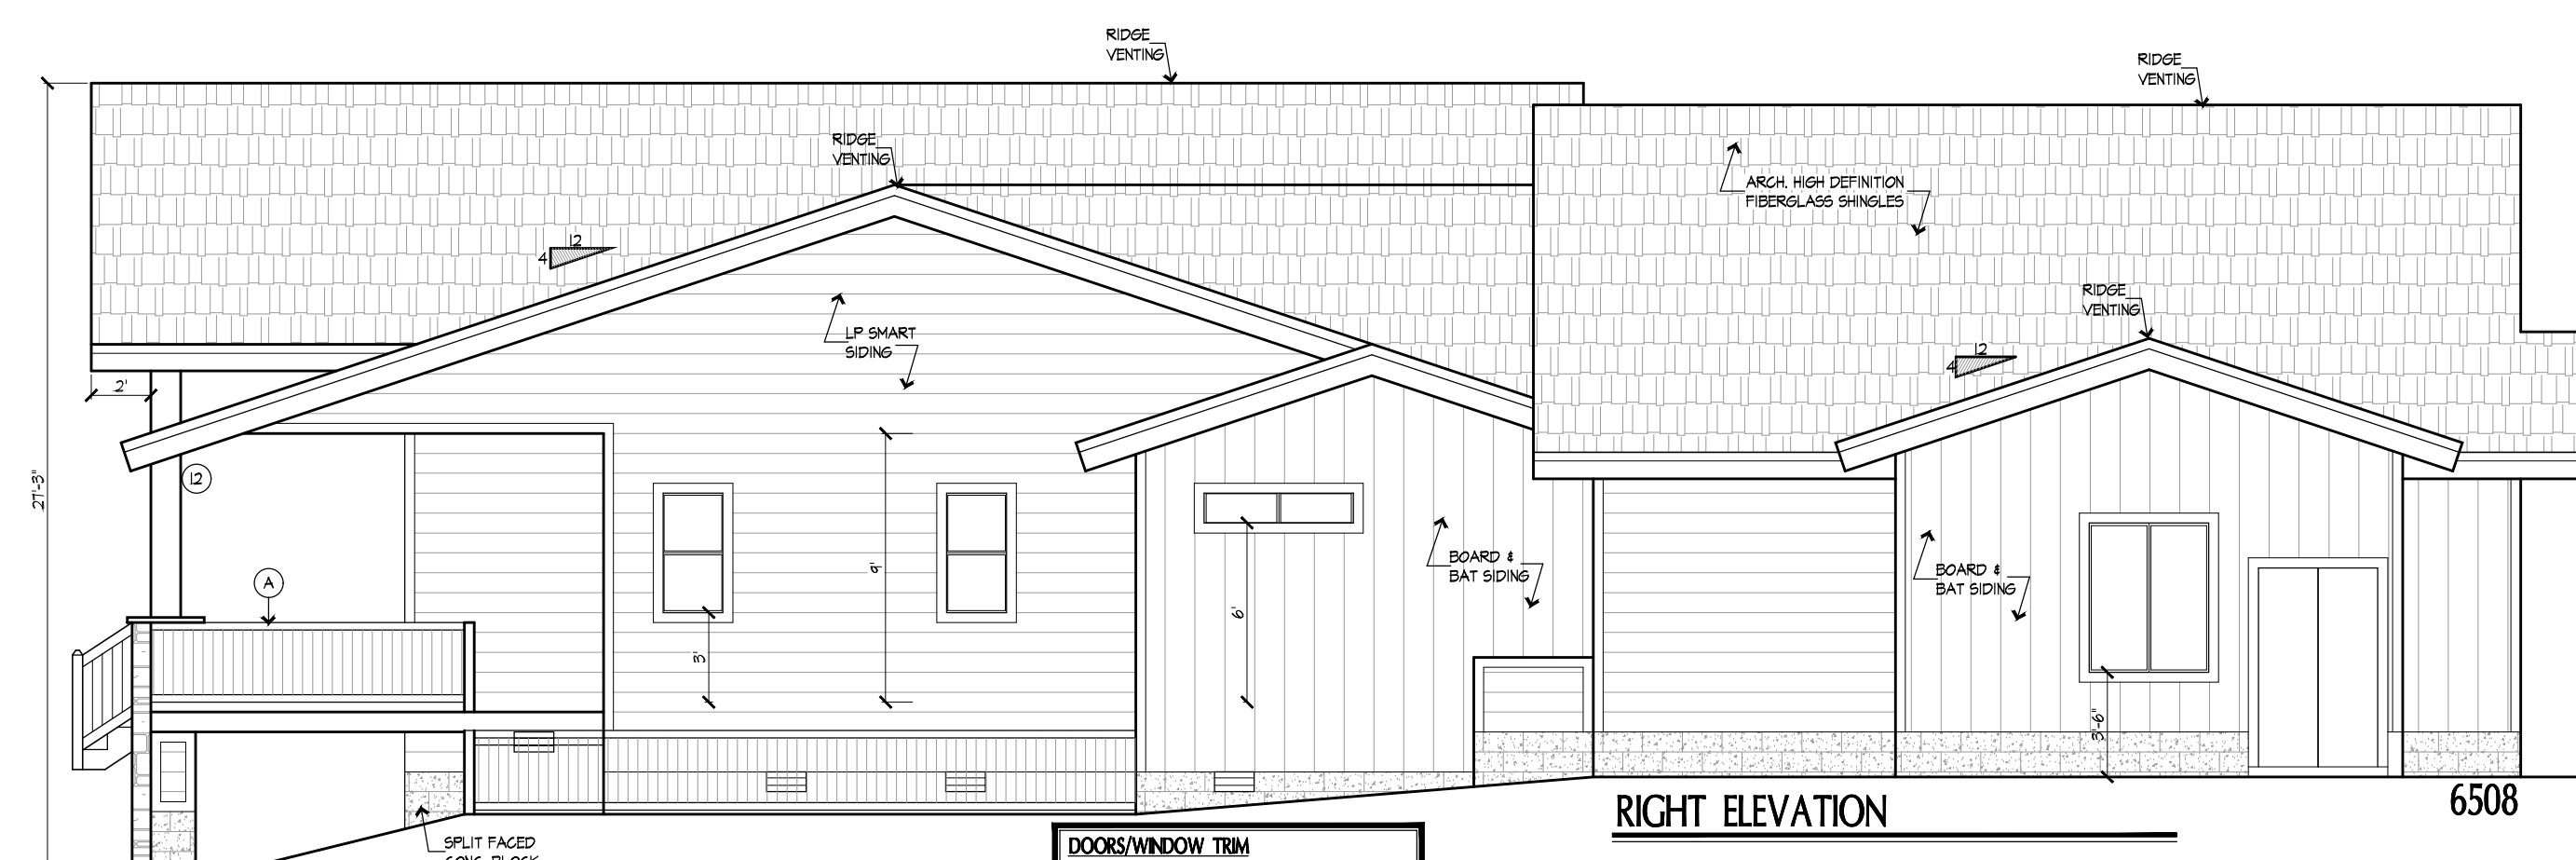


RIGHT ELEVATION

6504

6508

DOORS/WINDOW TRIM
ALL DOORS AND WINDOW TRIM TO BE 3x6
HEADER/SILL AND 3x4 SIDES WITH 2" RELIEF. SEE
"N" DETAIL ON DT SHEET FOR MORE DETAILS.

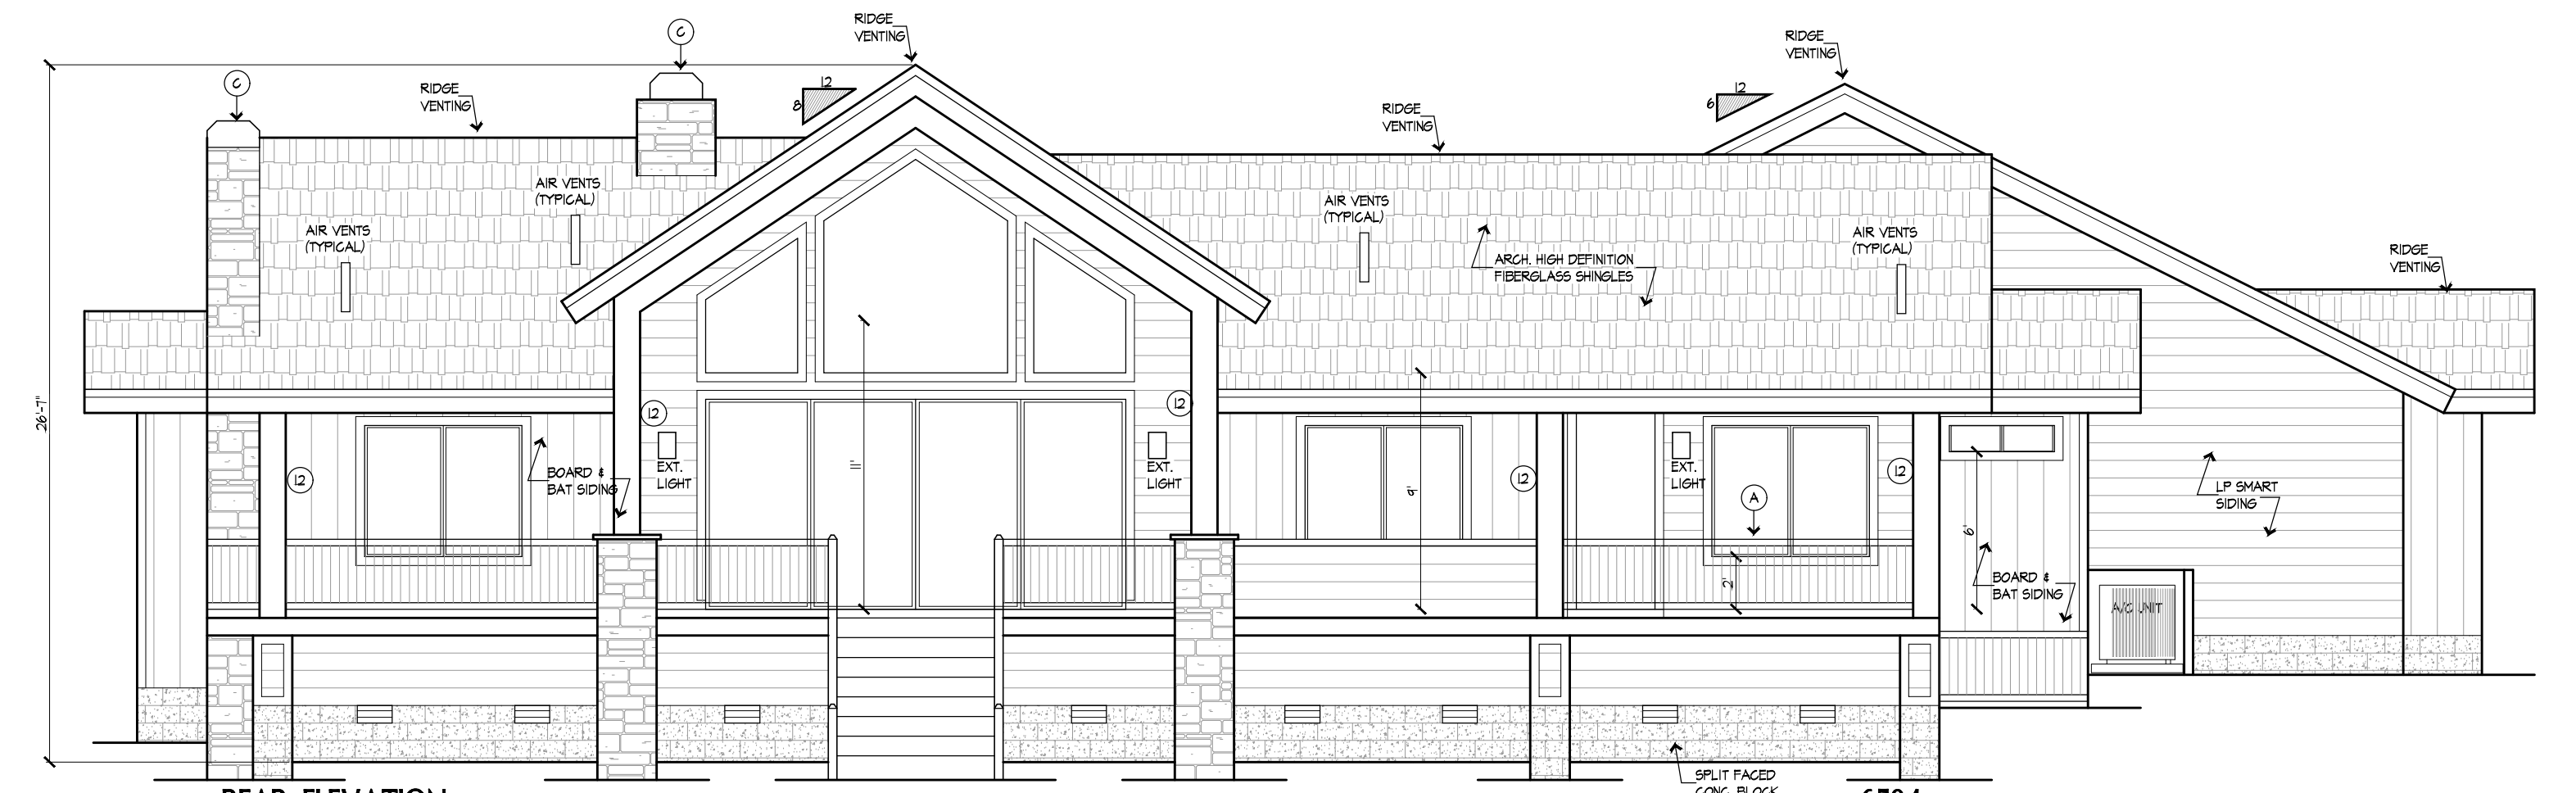

REAR ELEVATION

6508

6504

DOORS/WINDOW TRIM
ALL DOORS AND WINDOW TRIM TO BE 3x6
HEADER/SILL AND 3x4 SIDES WITH 2" RELIEF. SEE
"N" DETAIL ON DT SHEET FOR MORE DETAILS.