


UPPER FLOOR PLAN

GENERAL NOTES FOR THIS PAGE ARE ON THE GENERAL NOTES SHEET

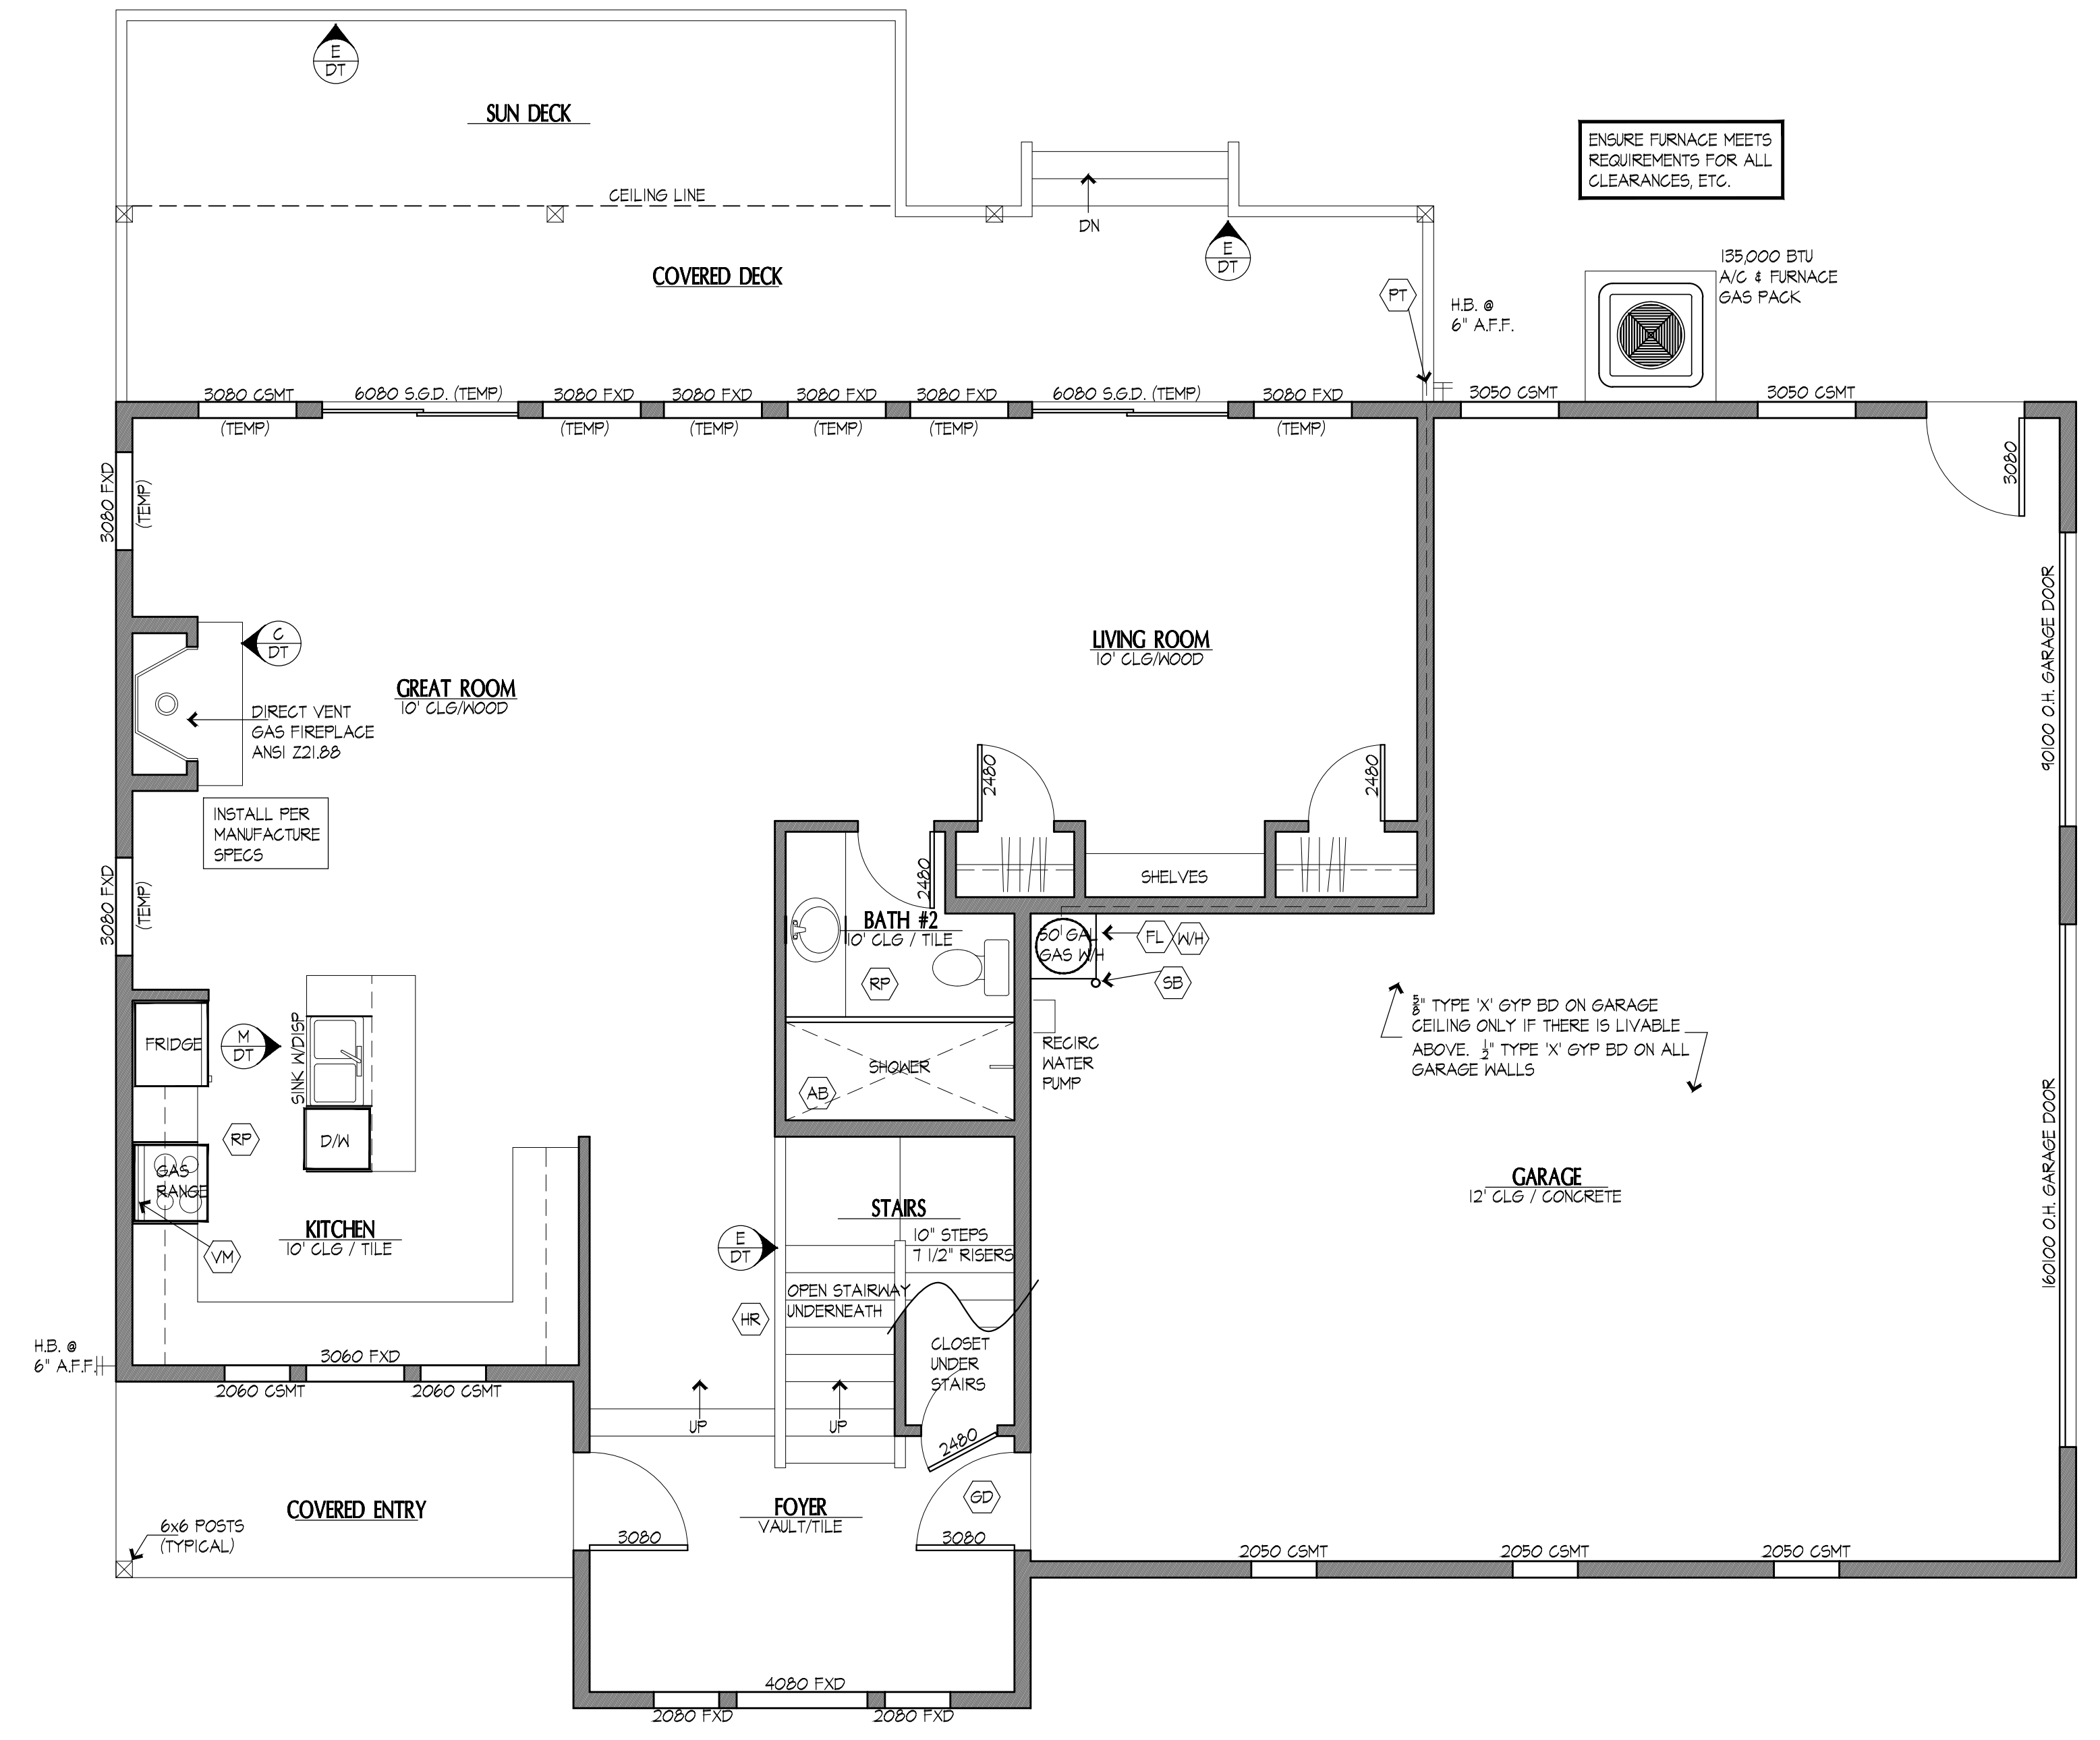

MAIN FLOOR PLAN

GENERAL NOTES FOR THIS PAGE ARE ON THE GENERAL NOTES SHEET