


FLOOR PLAN
GENERAL NOTES FOR THIS PAGE ARE ON THE GENERAL NOTES SHEET

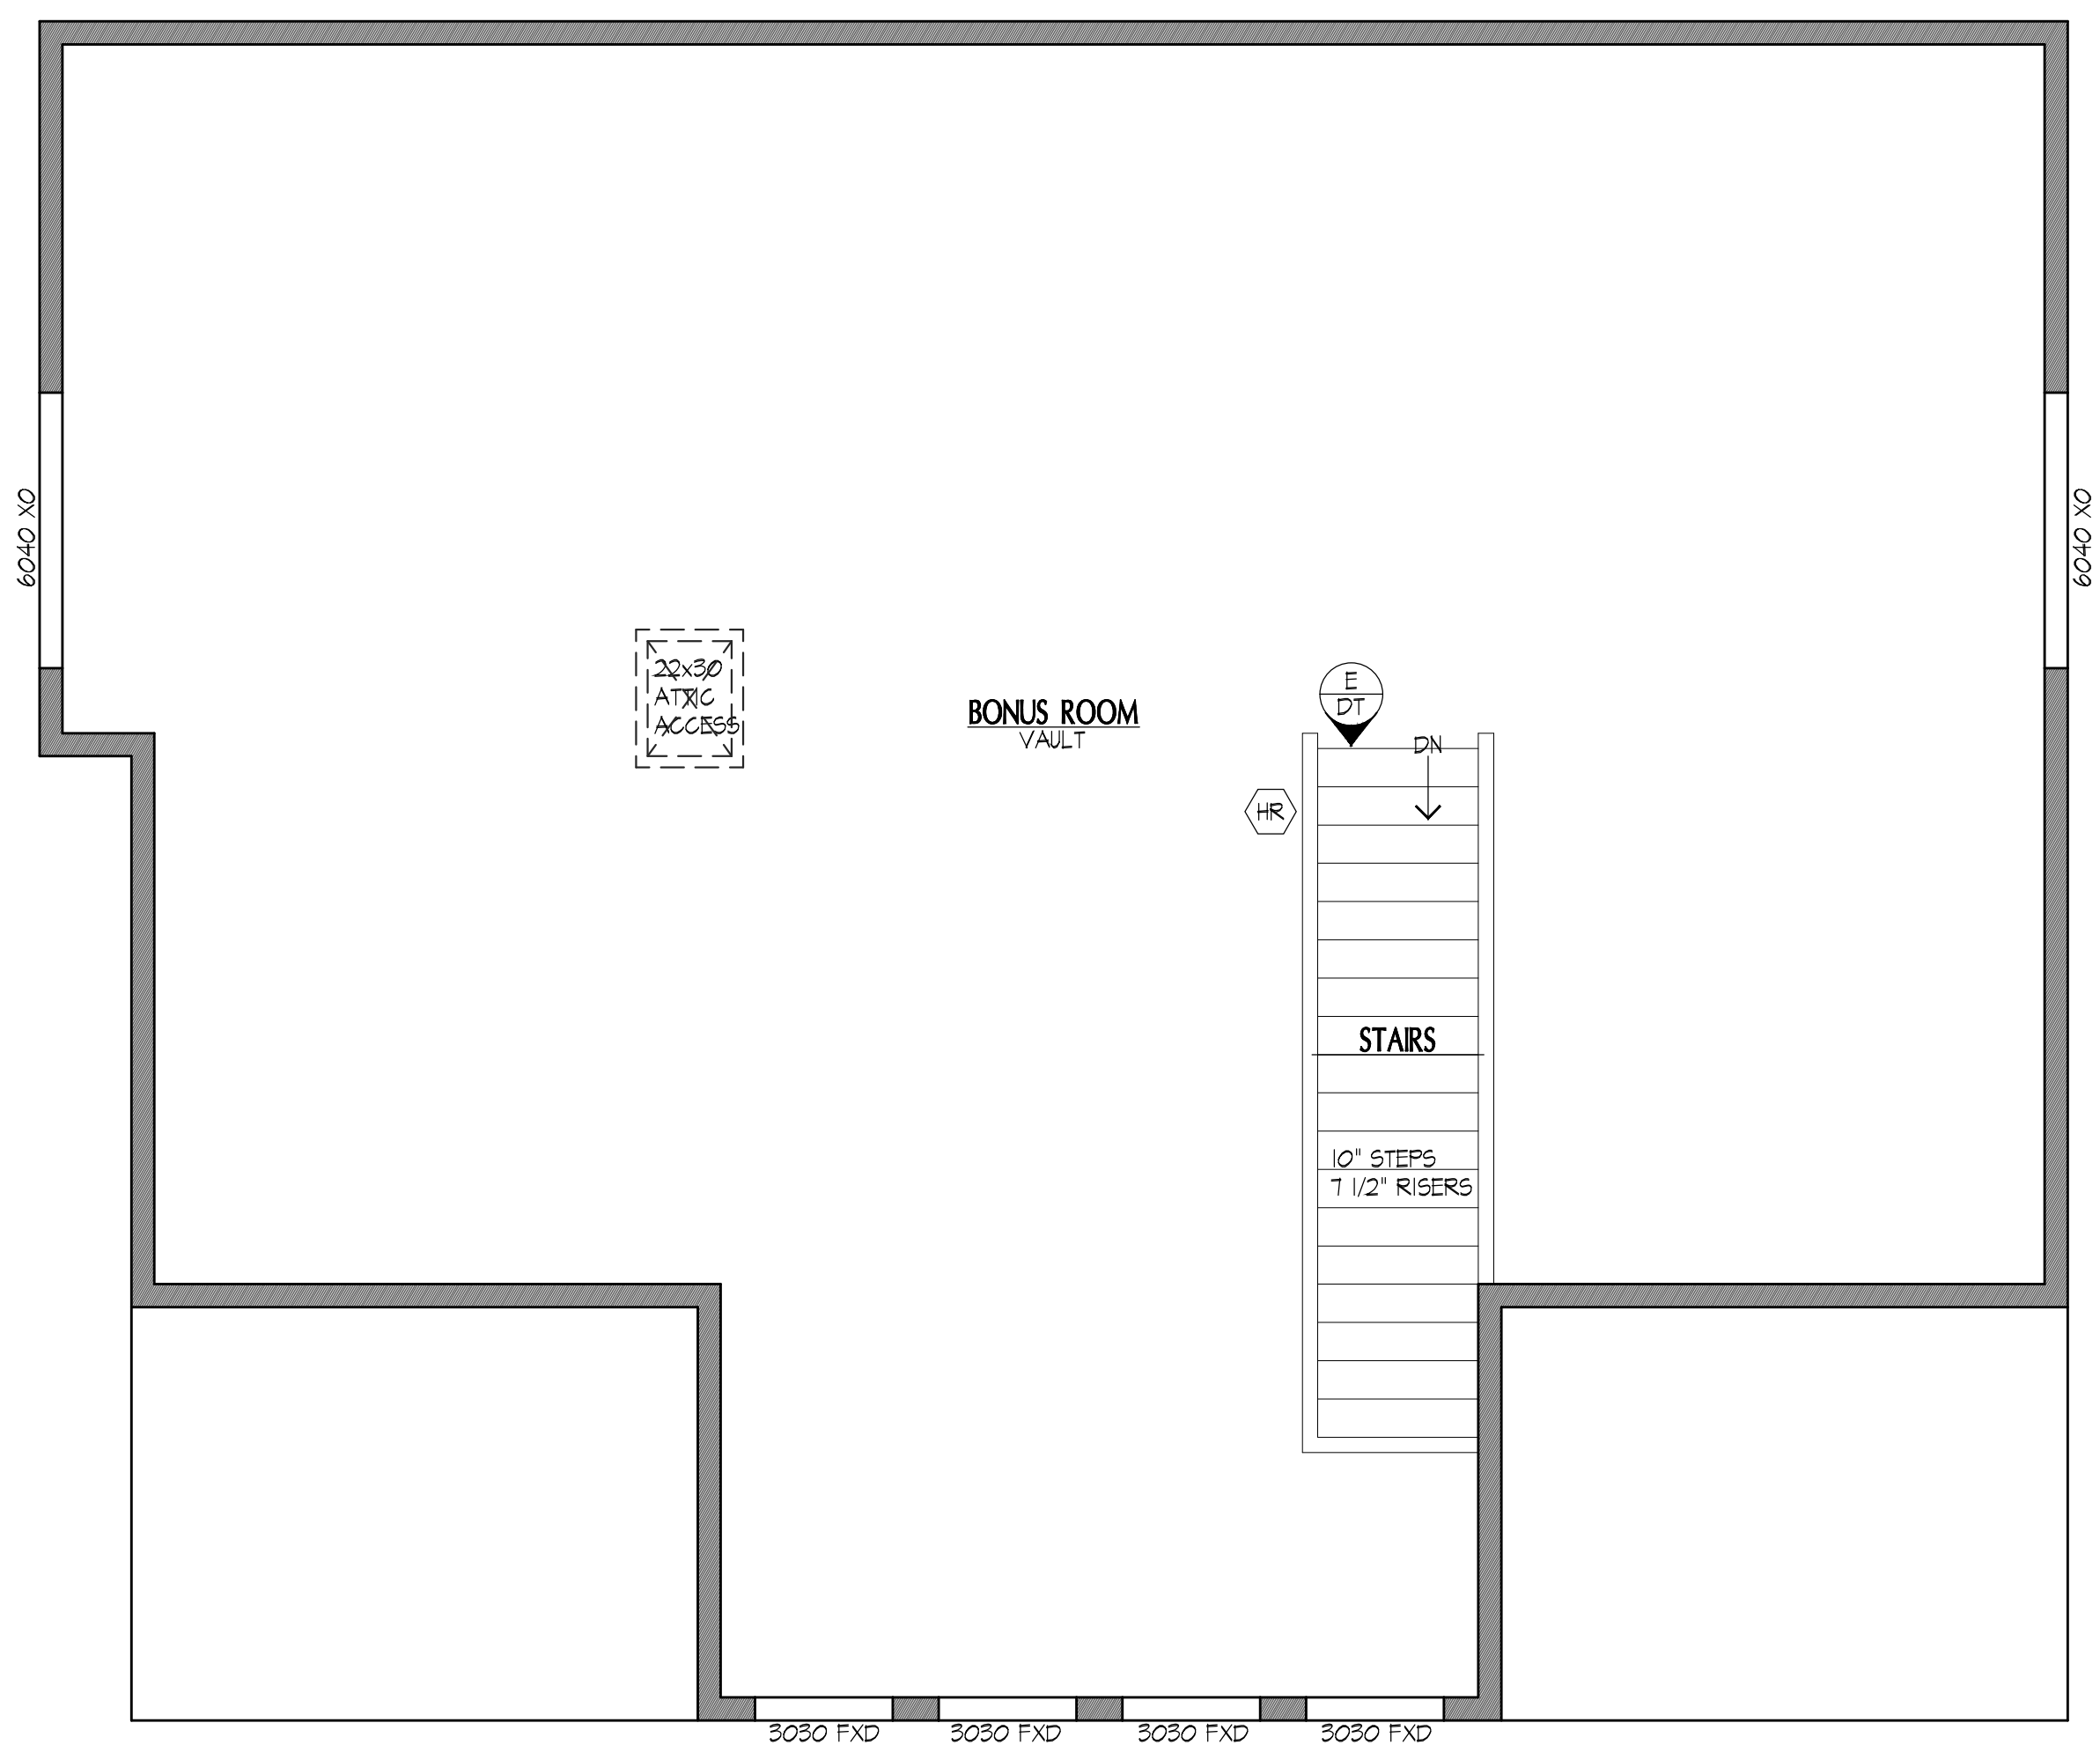

BONUS ROOM
GENERAL NOTES FOR THIS PAGE ARE ON THE GENERAL NOTES SHEET