


UPPER FLOOR PLAN
 GENERAL NOTES FOR THIS PAGE ARE ON THE GENERAL NOTES SHEET

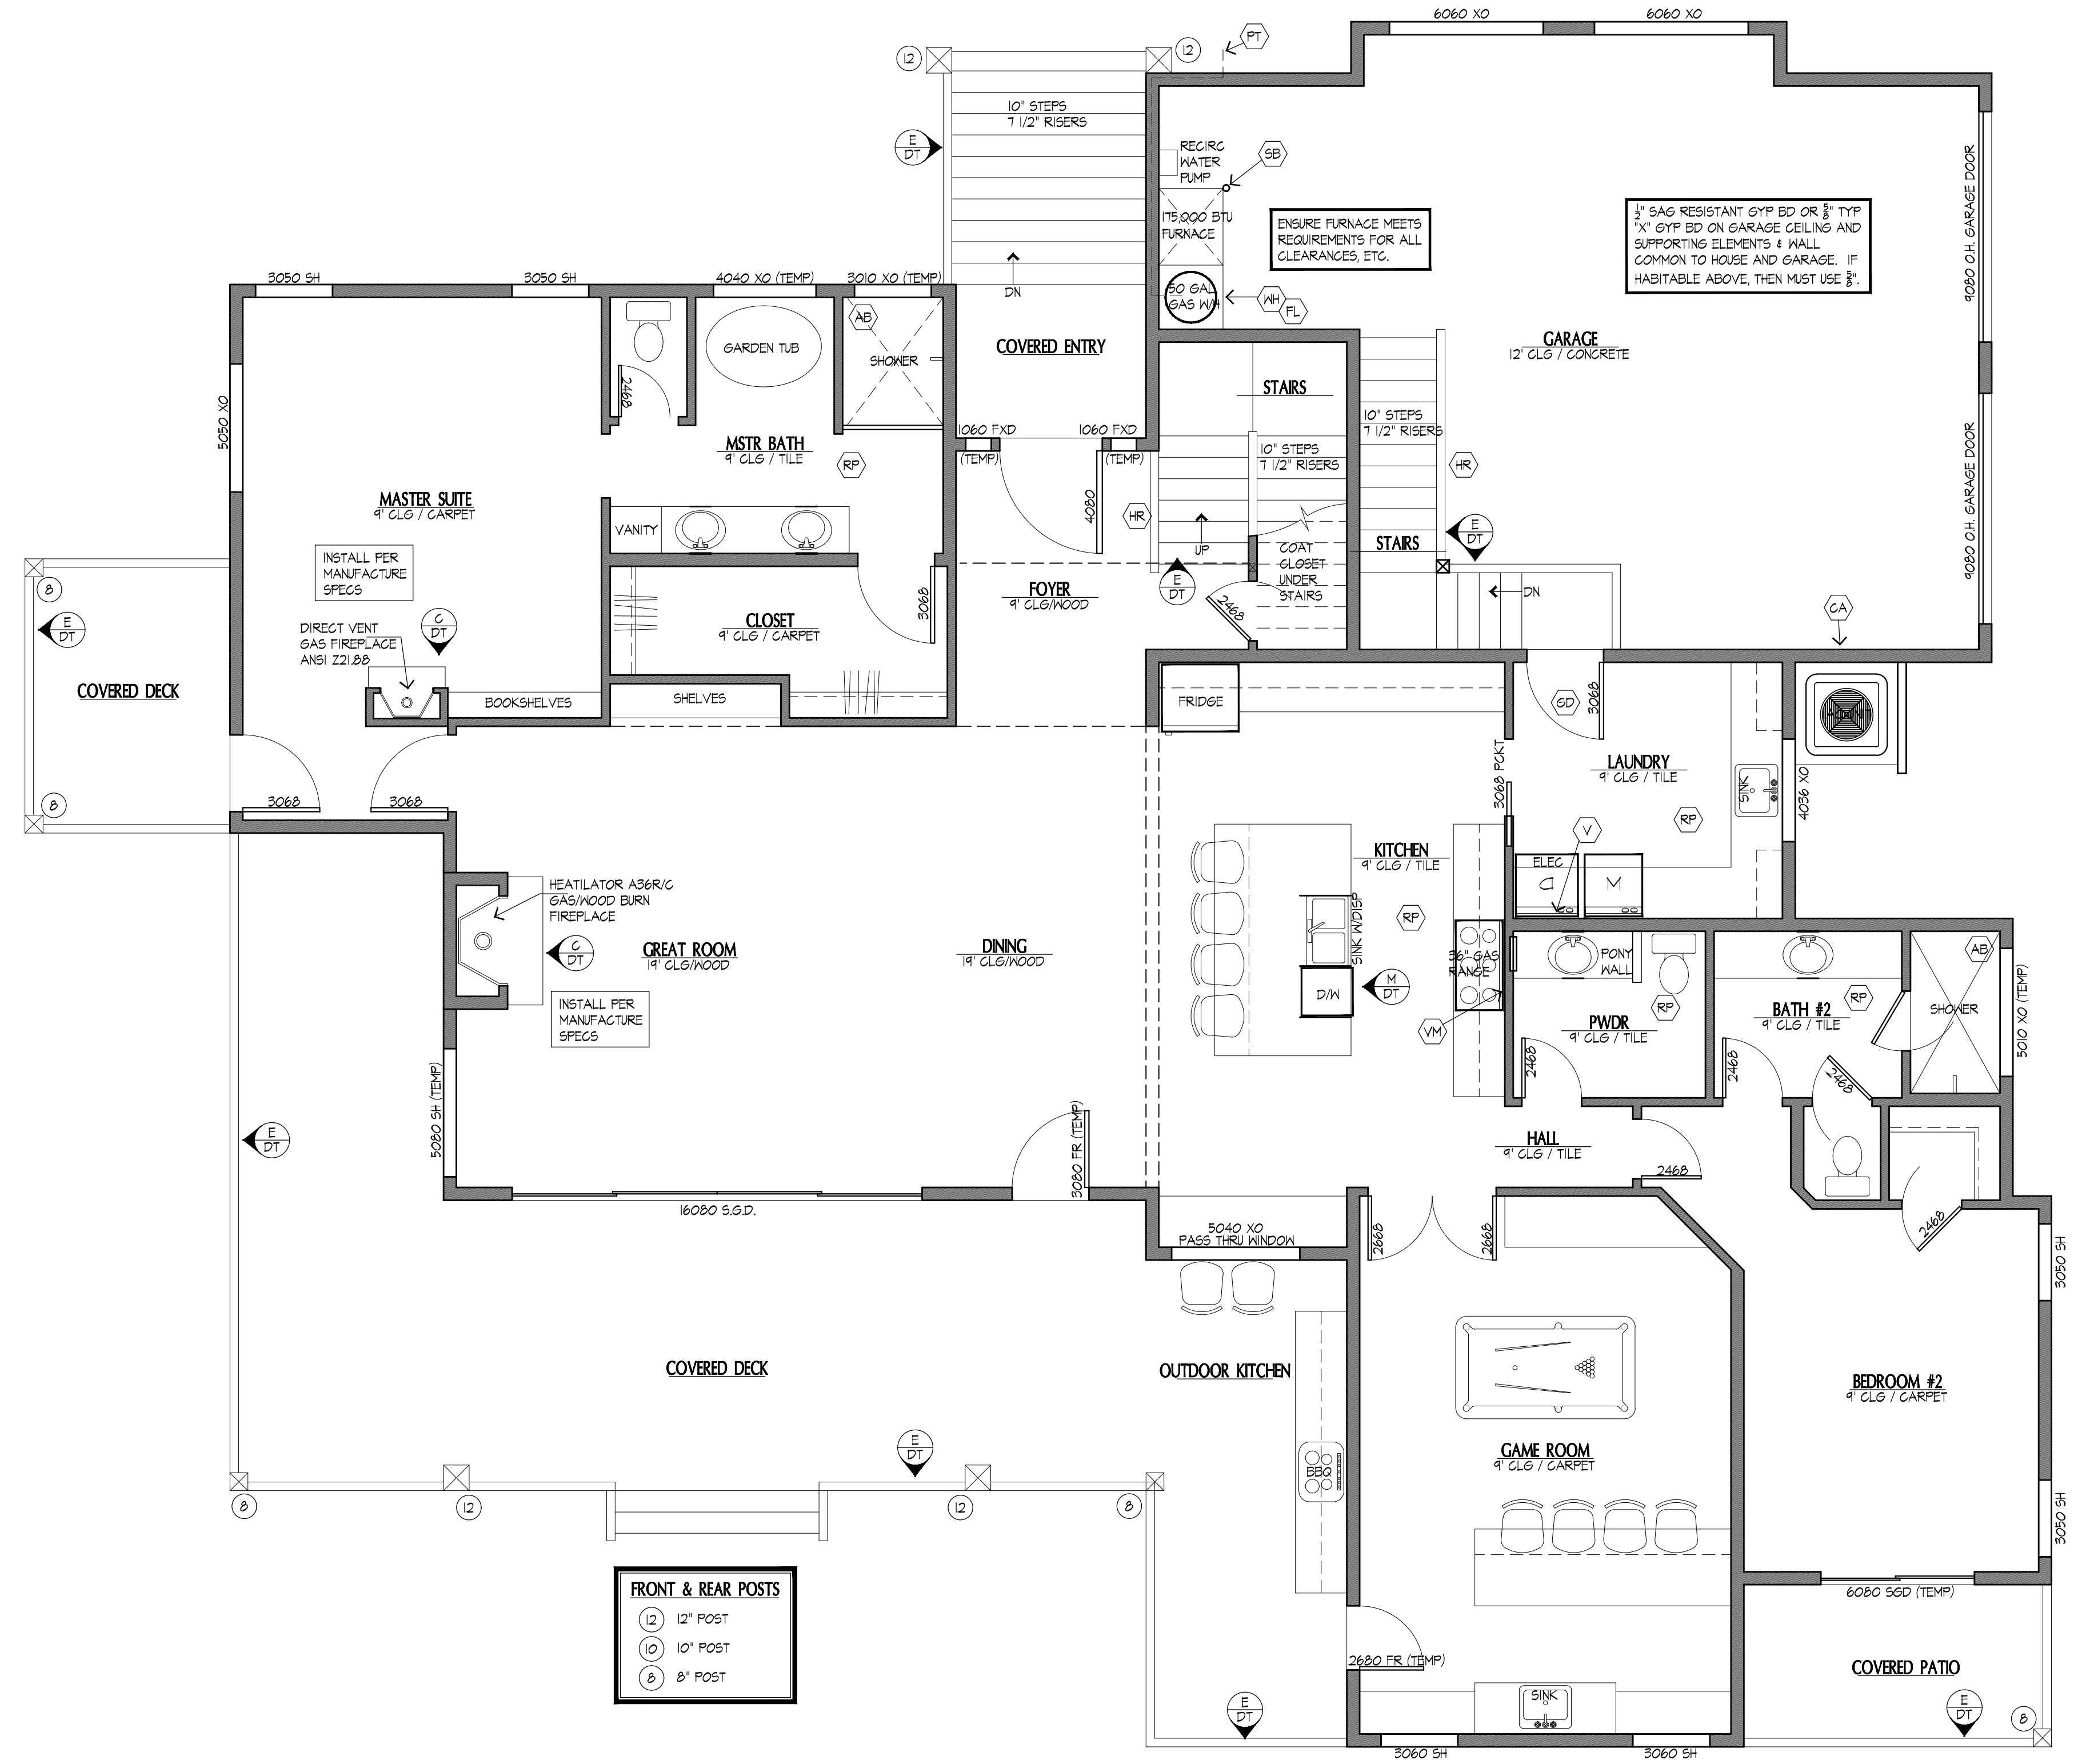

MAIN FLOOR PLAN
 GENERAL NOTES FOR THIS PAGE ARE ON THE GENERAL NOTES SHEET

FRONT & REAR POSTS

12	12" POST
10	10" POST
8	8" POST