


BONUS ROOM

GENERAL NOTES FOR THIS PAGE ARE ON THE GENERAL NOTES SHEET

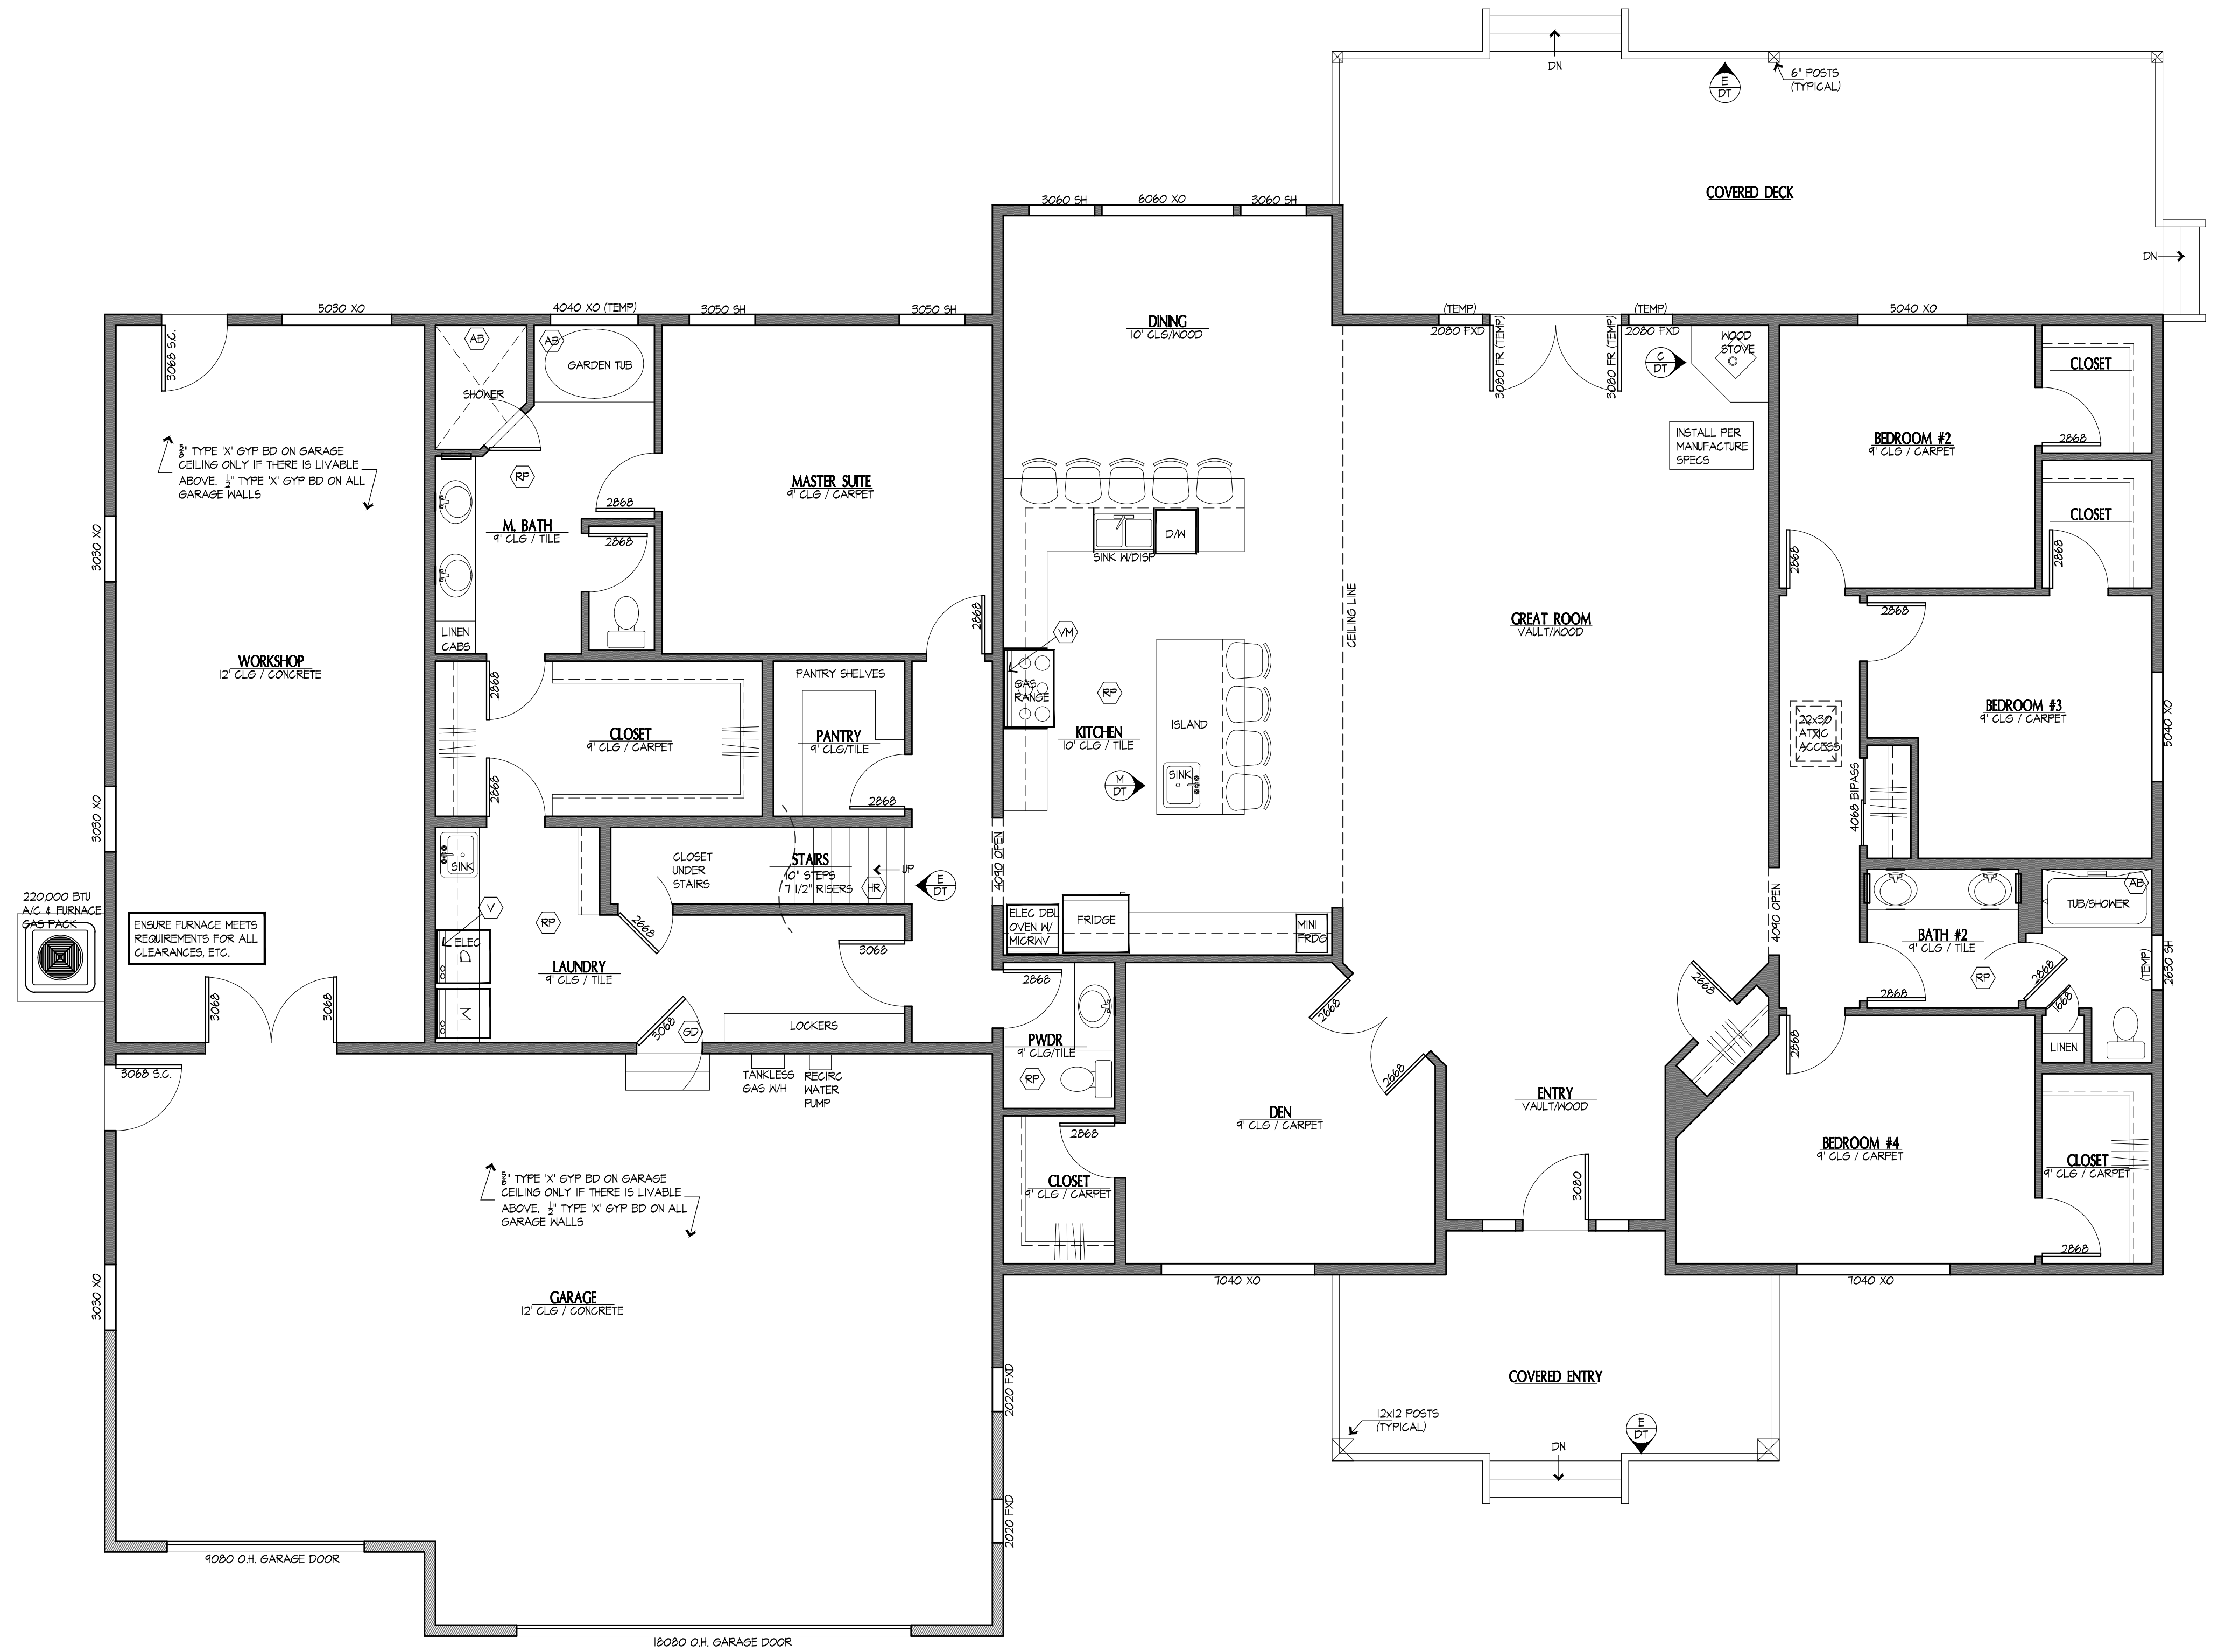

FLOOR PLAN

GENERAL NOTES FOR THIS PAGE ARE ON THE GENERAL NOTES SHEET