



### MAIN FLOOR PLAN

GENERAL NOTES FOR THIS PAGE ARE ON THE GENERAL NOTES SHEET

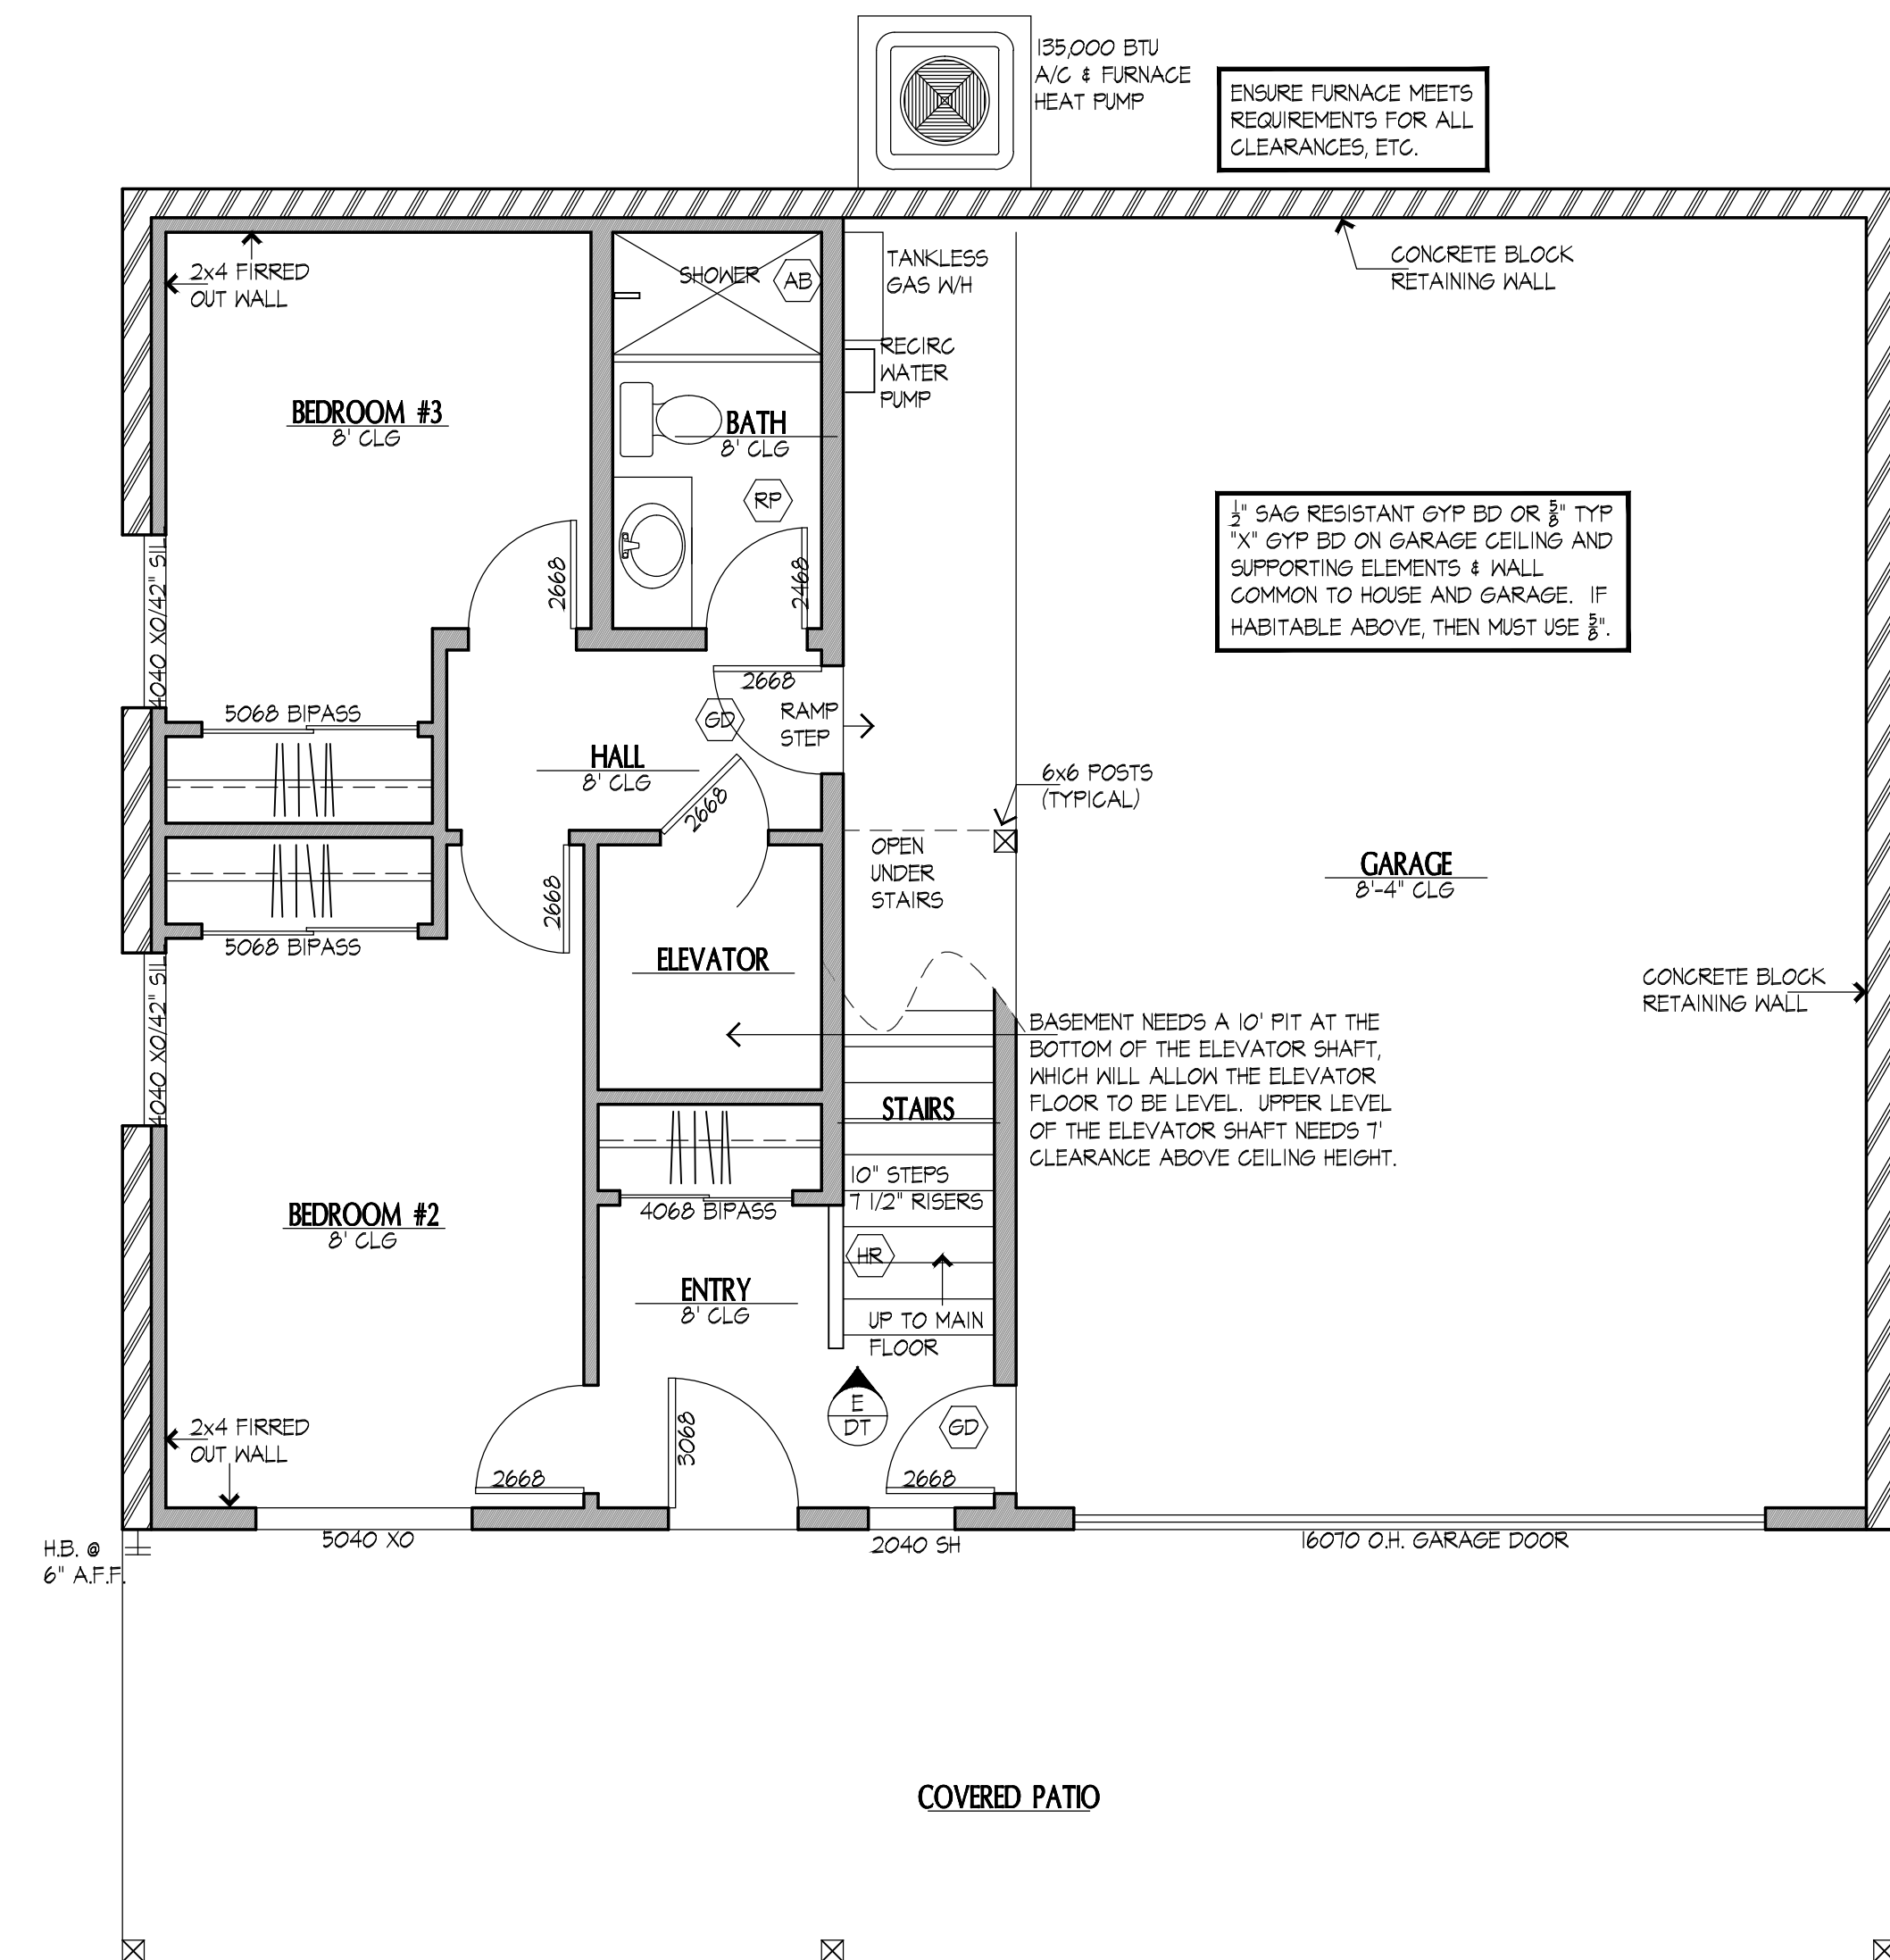

### BASEMENT

GENERAL NOTES FOR THIS PAGE ARE ON THE GENERAL NOTES SHEET

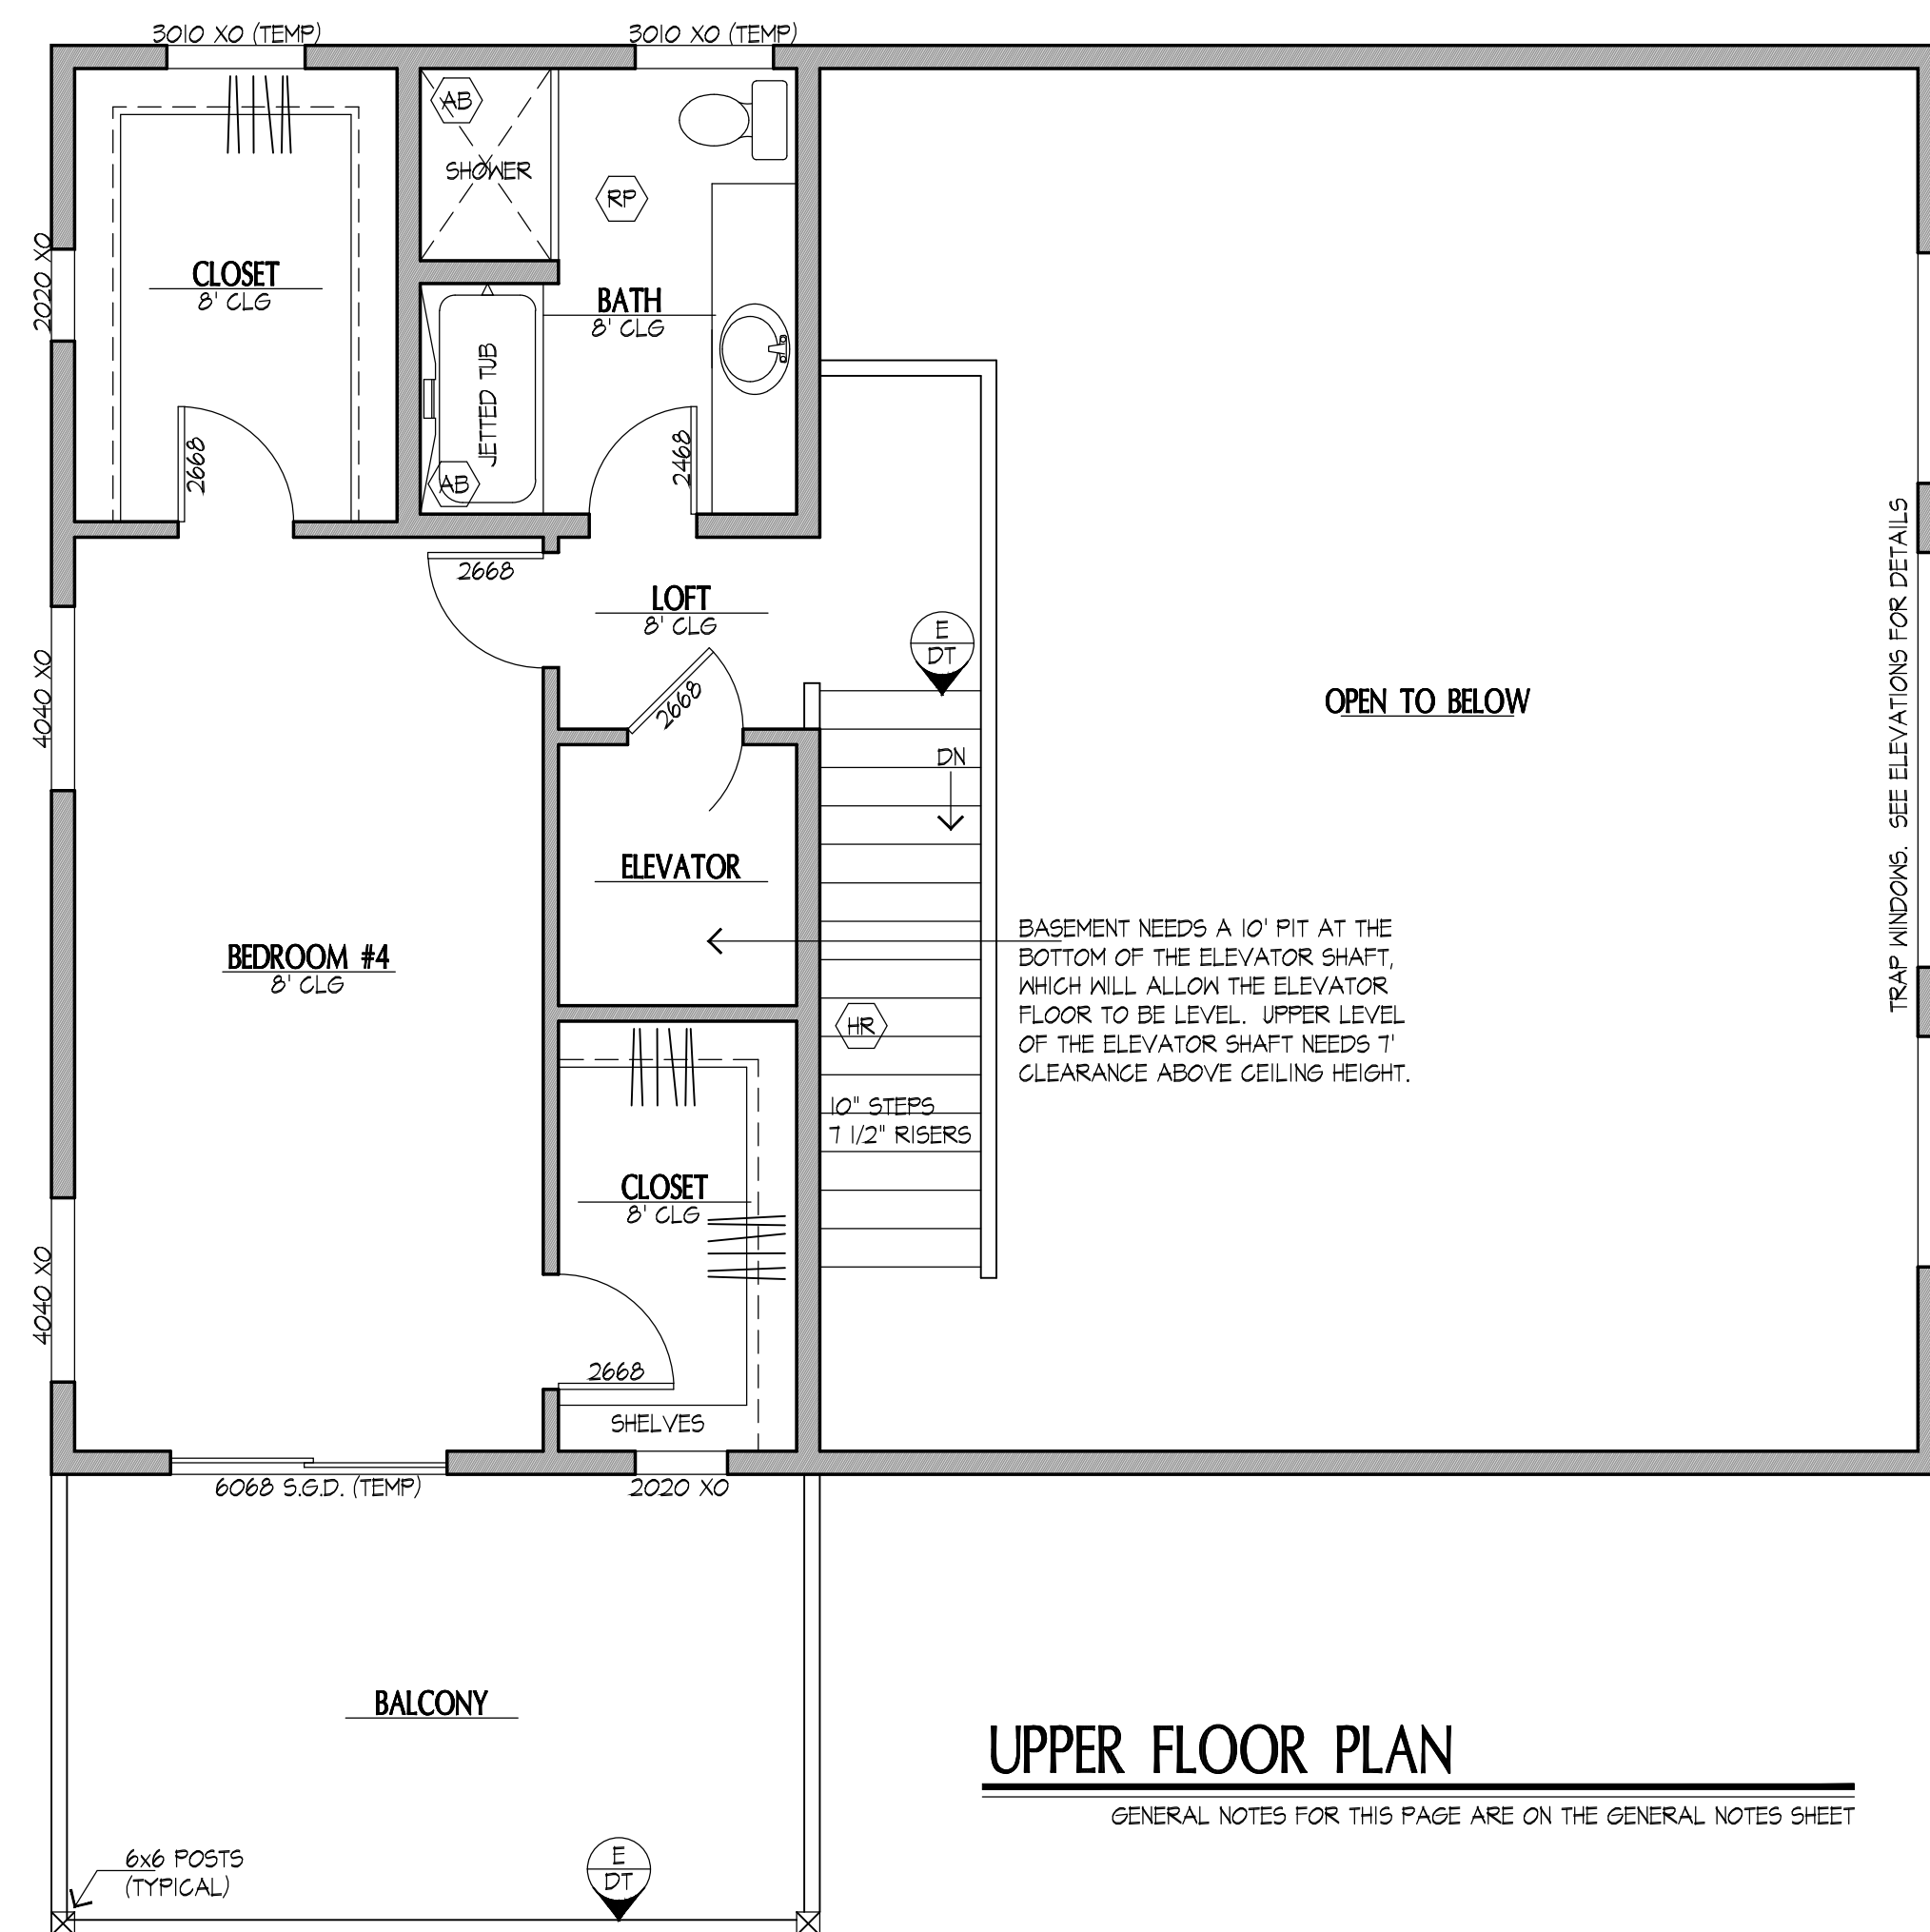

### UPPER FLOOR PLAN

GENERAL NOTES FOR THIS PAGE ARE ON THE GENERAL NOTES SHEET