



**BONUS ROOM**

GENERAL NOTES FOR THIS PAGE ARE ON THE GENERAL NOTES SHEET

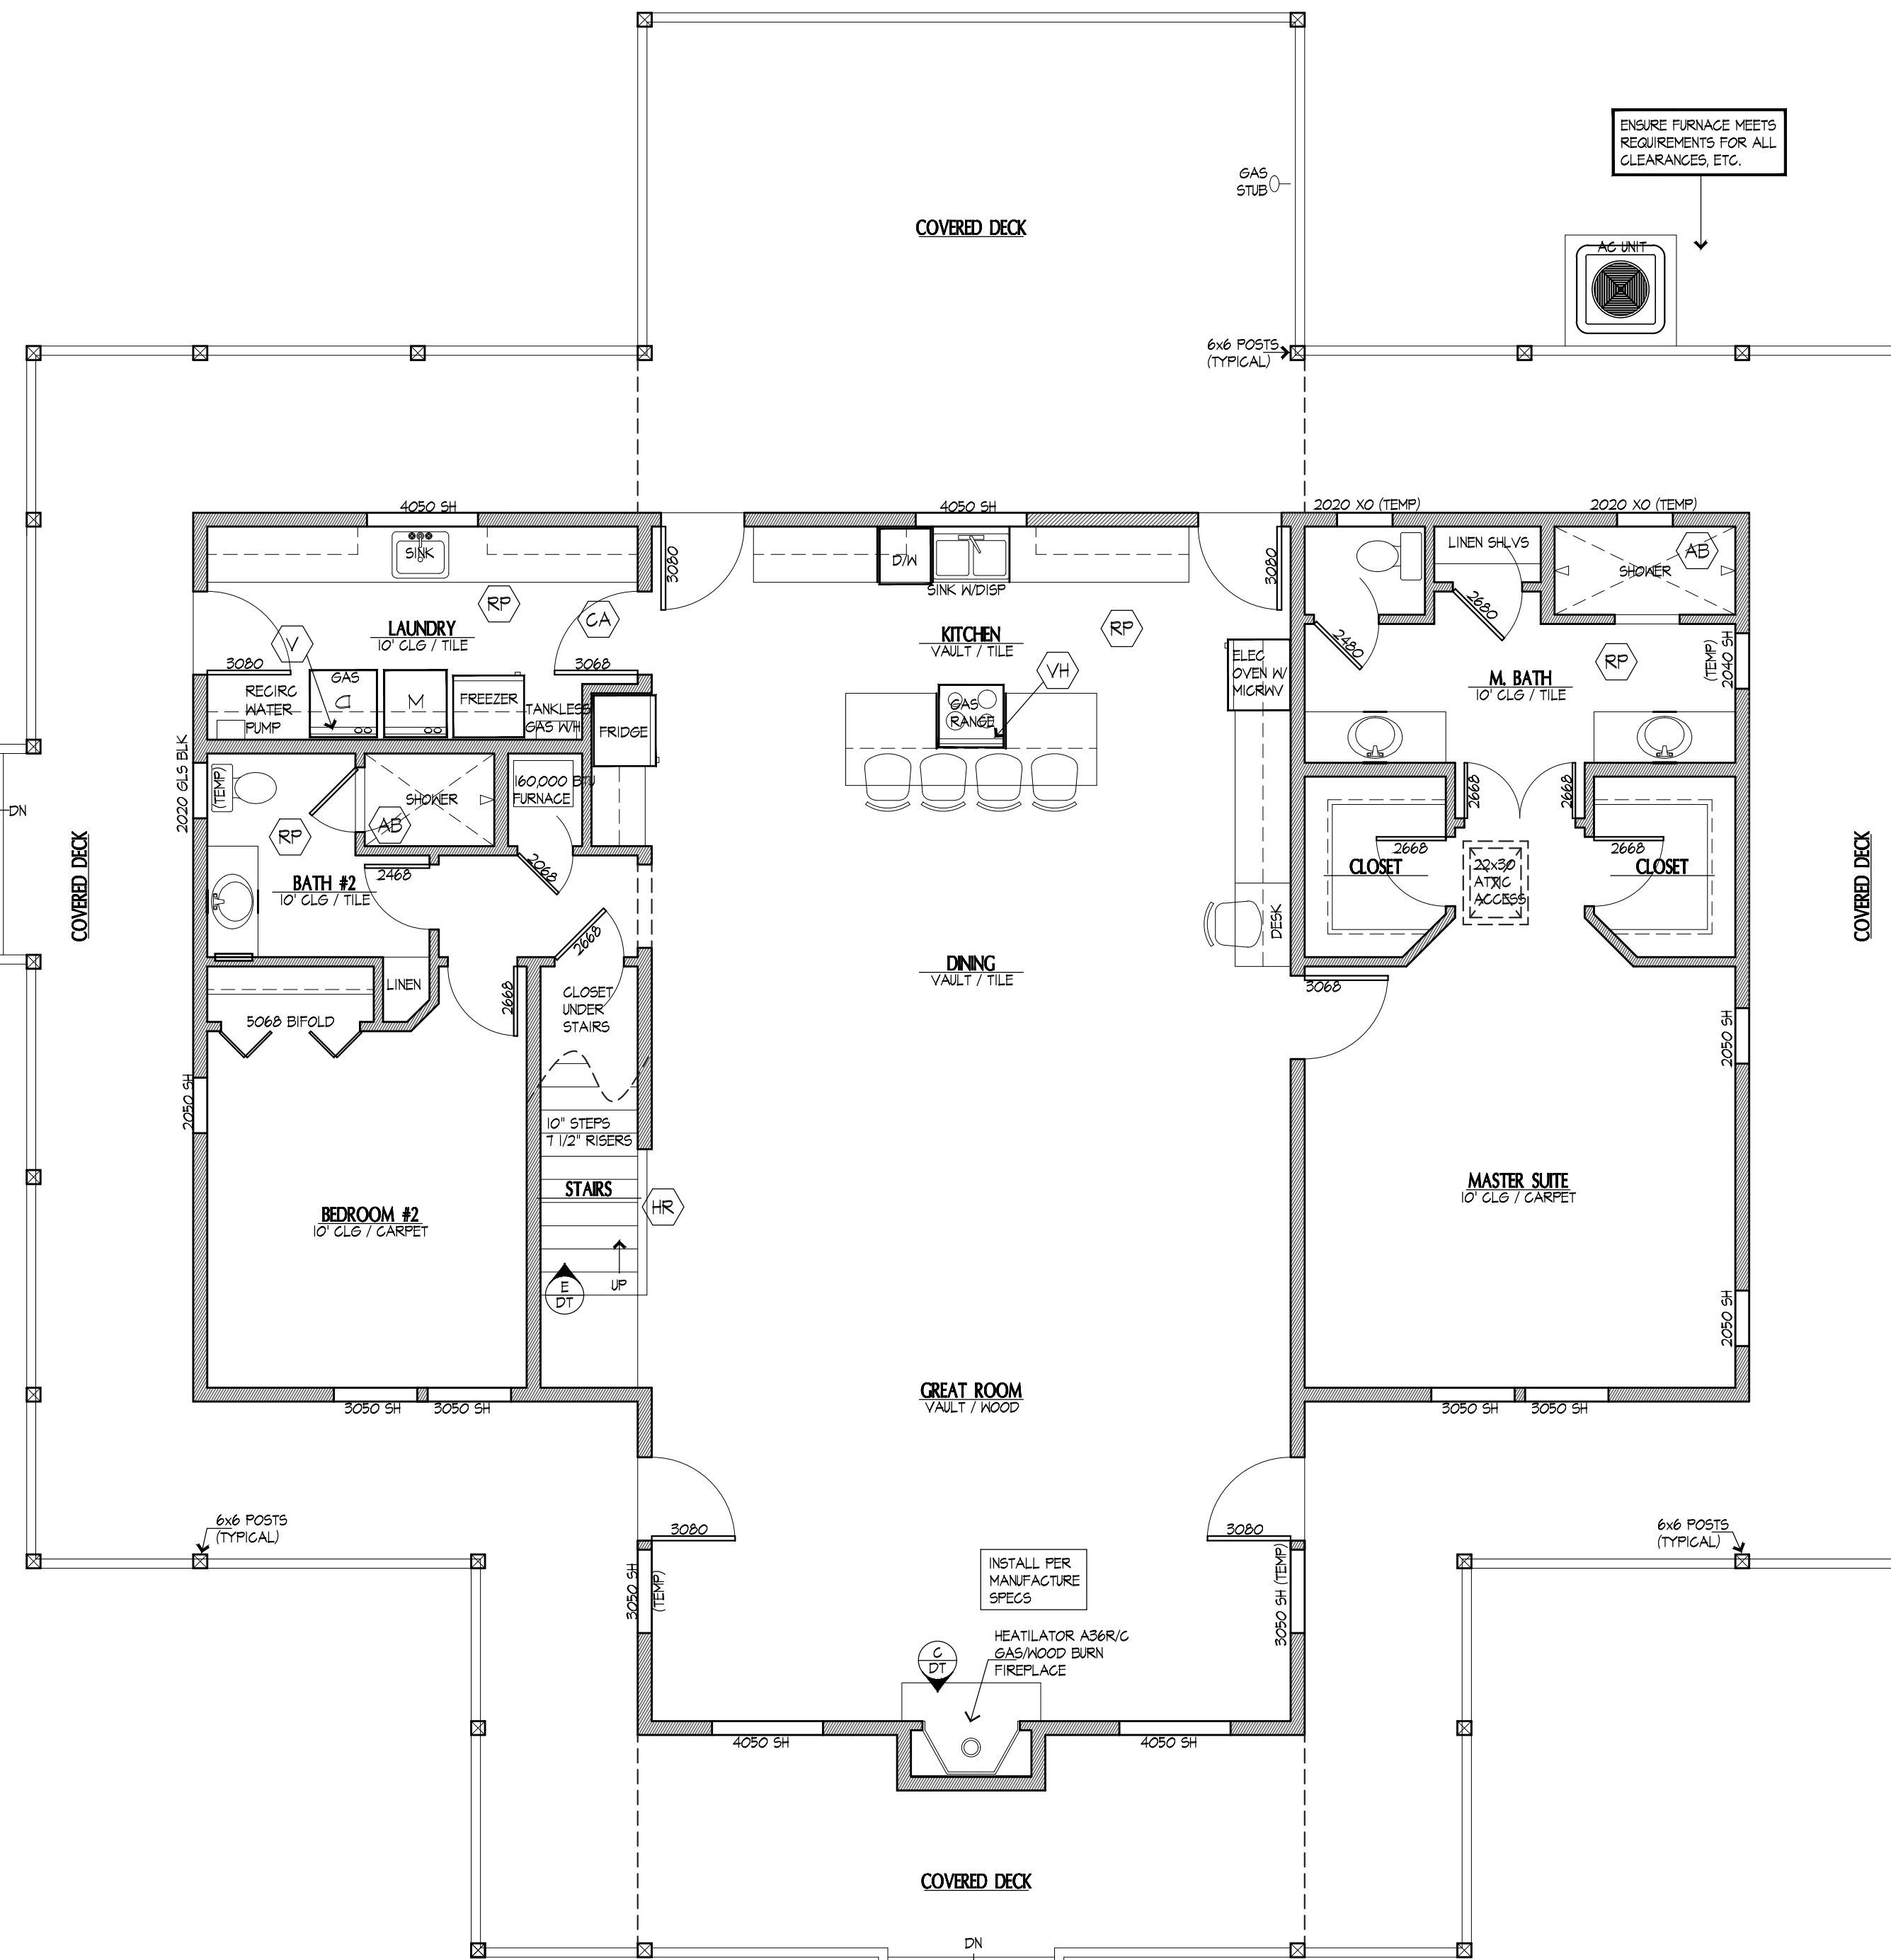

**FLOOR PLAN**

GENERAL NOTES FOR THIS PAGE ARE ON THE GENERAL NOTES SHEET

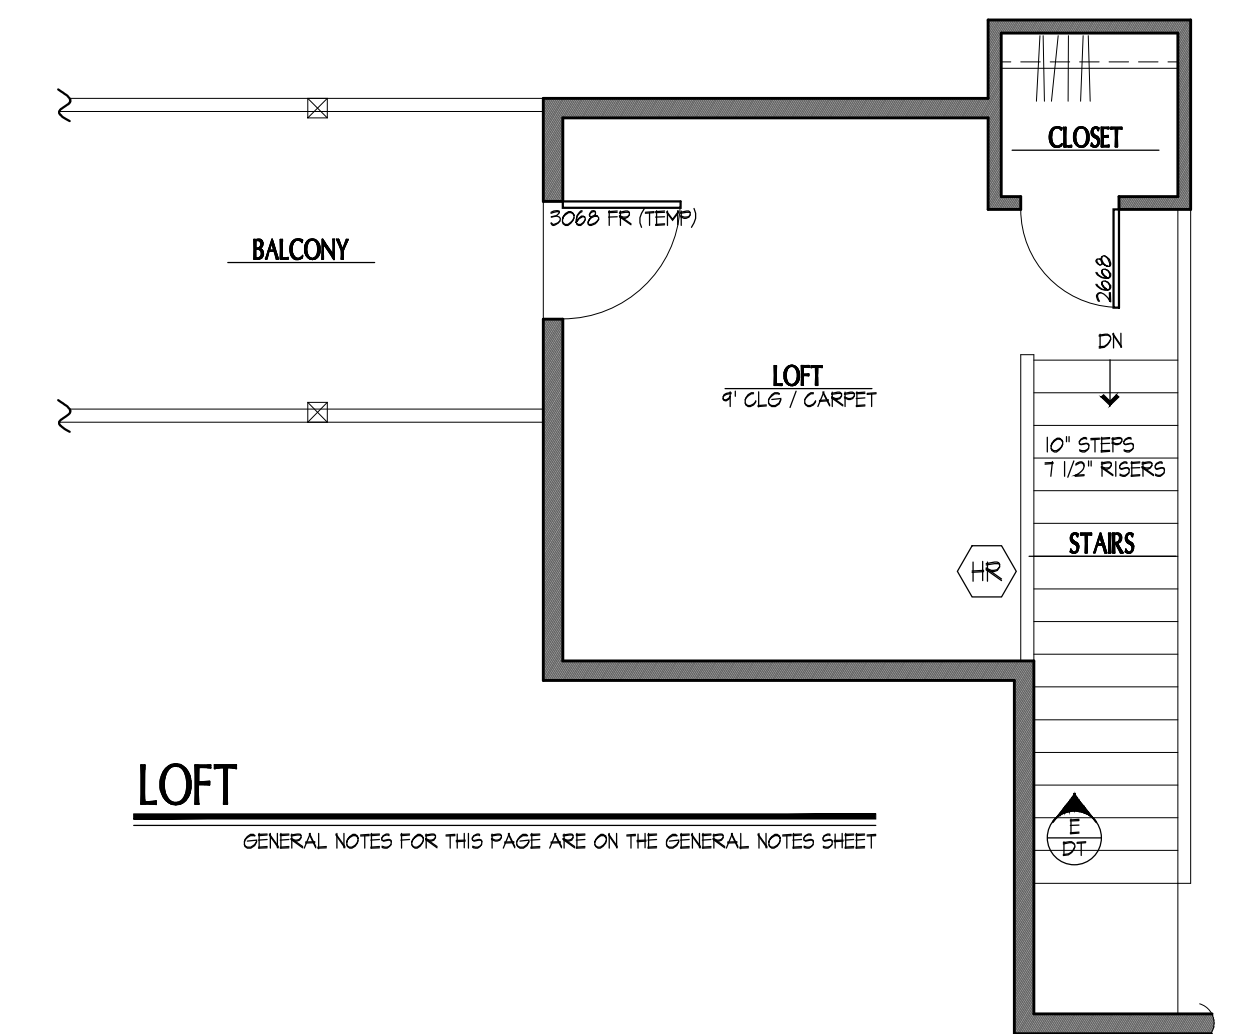

**LOFT**

GENERAL NOTES FOR THIS PAGE ARE ON THE GENERAL NOTES SHEET