
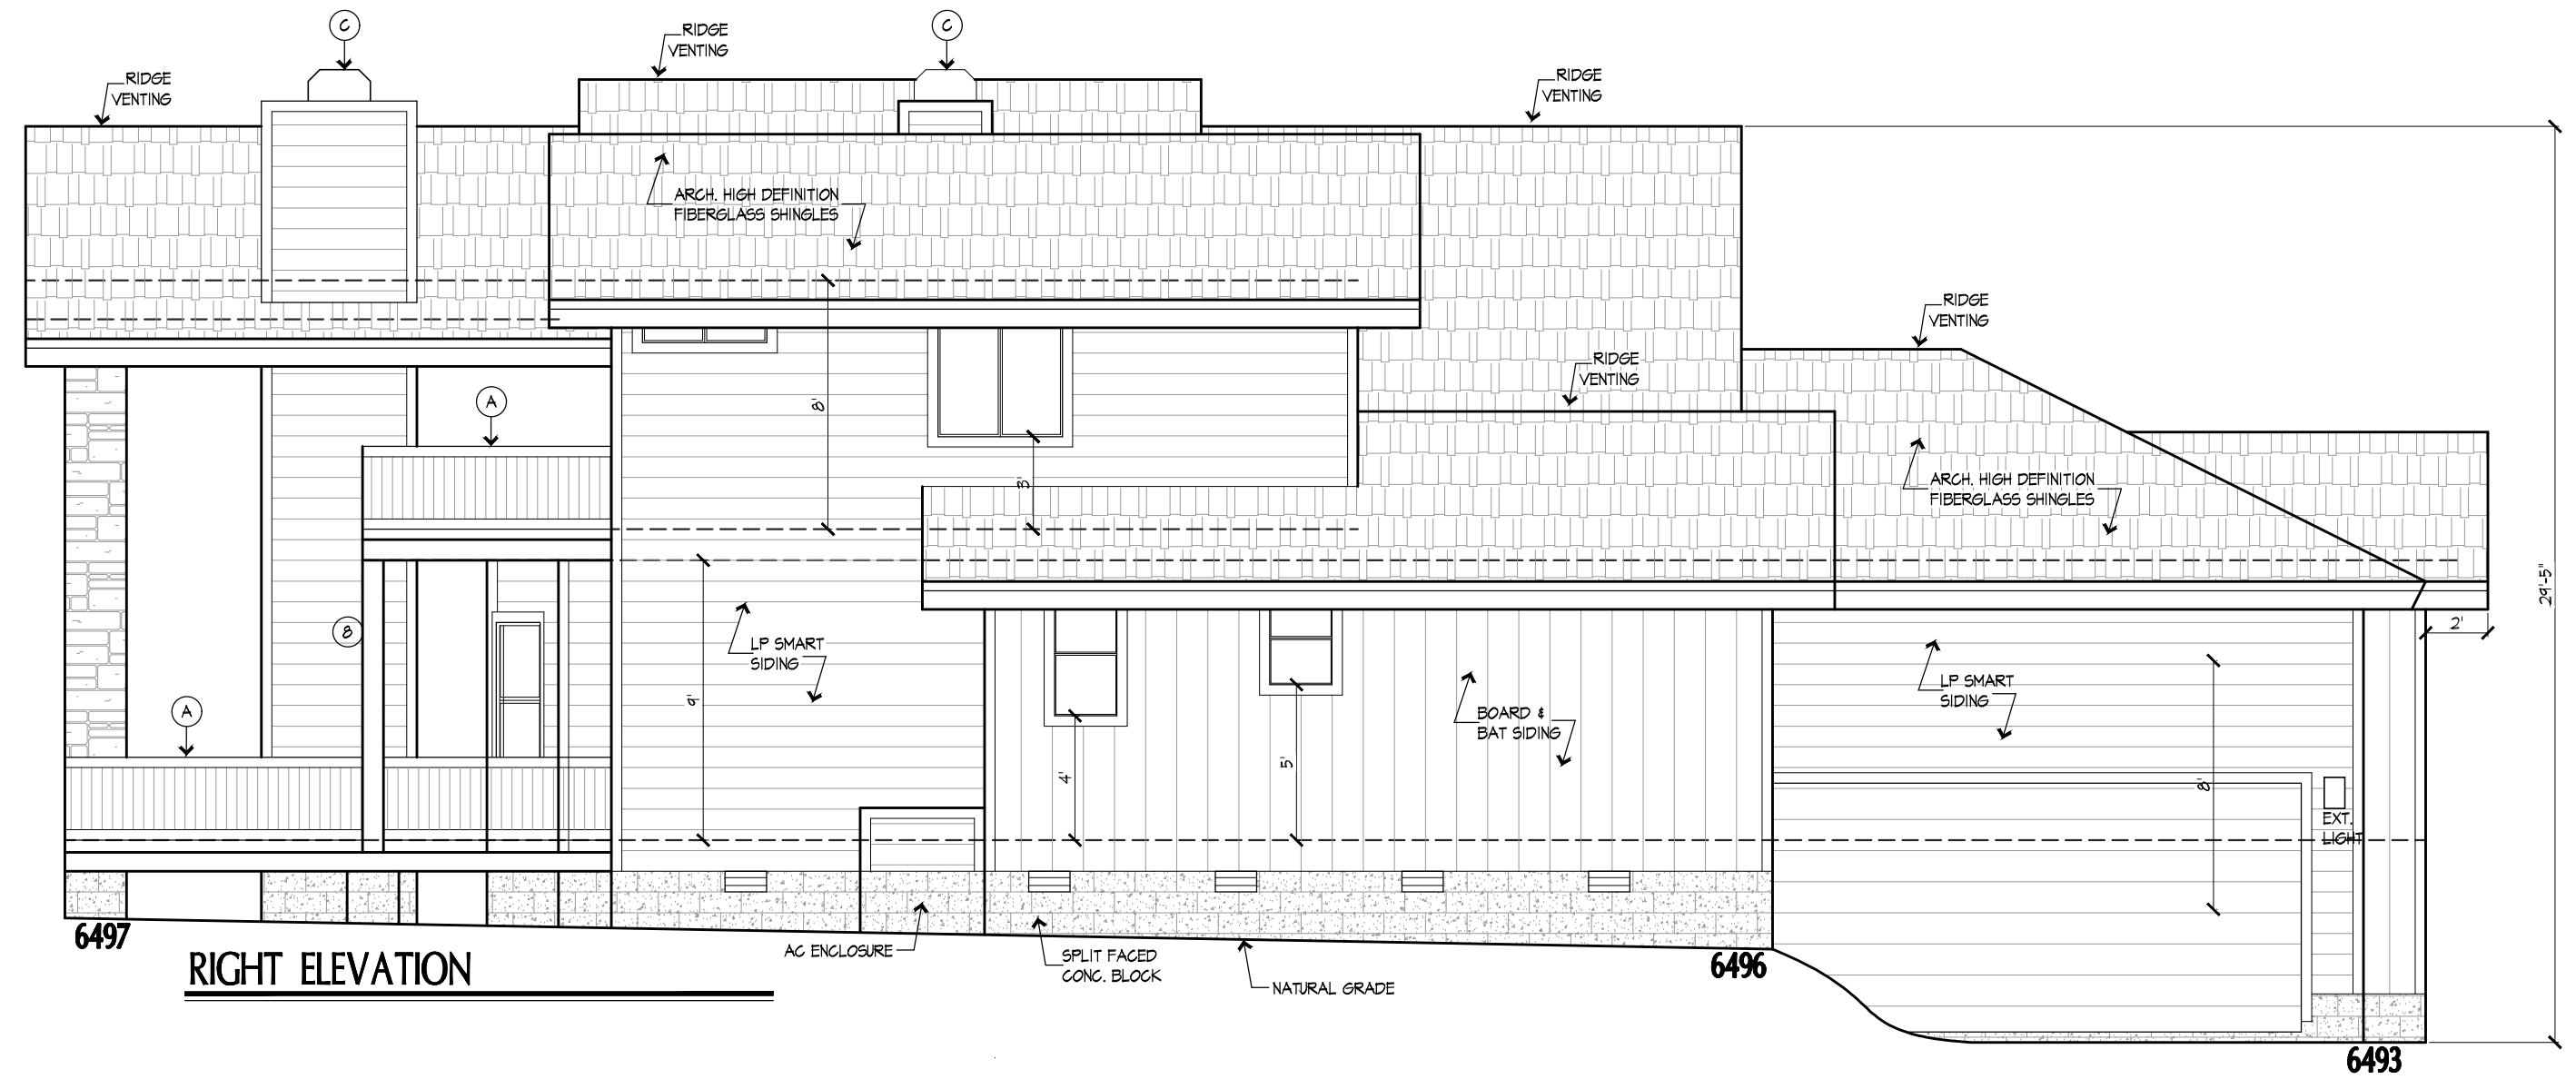


DOORS/WINDOW TRIM
 ALL DOORS AND WINDOW TRIM TO BE 3x6
 HEADERSILL AND 3x4 SIDES WITH 2" RELIEF. SEE
 'N' DETAIL ON DT SHEET FOR MORE DETAILS.

SUBMITTAL FORM:
 IF THERE ARE ANY DIFFERENCES BETWEEN
 THESE PLANS AND THE SUBMITTAL FORM,
 PLEASE REFER TO THE SUBMITTAL FORM AS
 THE MOST CORRECT AND UPDATED
 INFORMATION AUTHORIZED BY THE HOMEOWNER.

FRONT & REAR POSTS
 (B) 8" POST

DOORS/WINDOW TRIM
 ALL DOORS AND WINDOW TRIM TO BE 3x6
 HEADERSILL AND 3x4 SIDES WITH 2" RELIEF. SEE
 'N' DETAIL ON DT SHEET FOR MORE DETAILS.

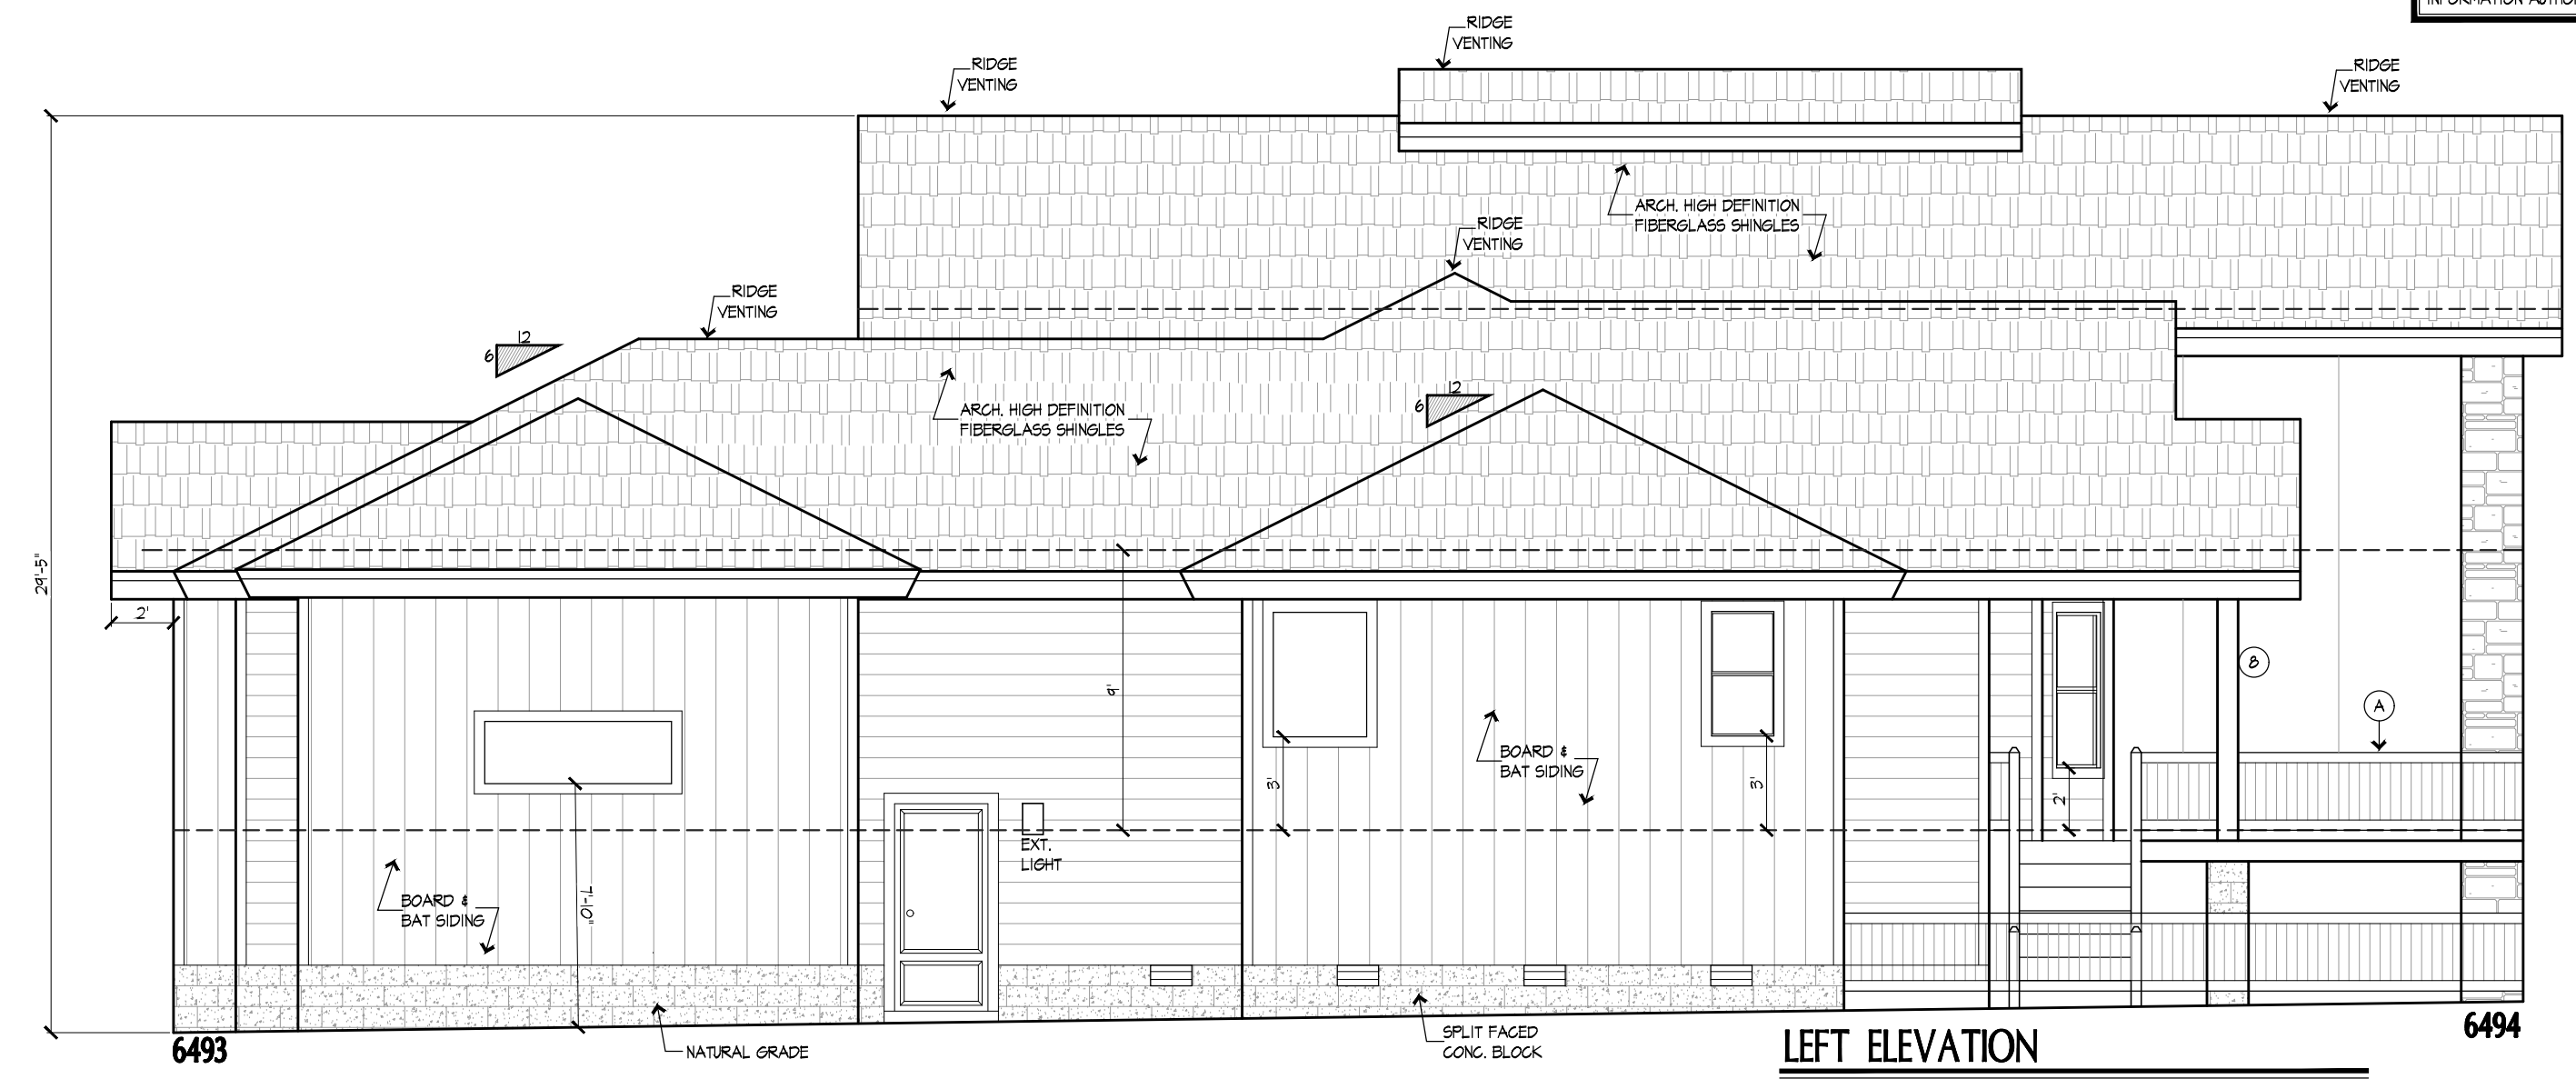

FRONT & REAR POSTS
 (B) 8" POST

RIGHT ELEVATION